

1694/137


RESMİ KURUM
Yençok = 13.50 m

SPOR TESİS ALANI
E=0.50
Yençok= 9.50 m
20 (ÖZEL)

RESMİ KURUM ALANI
Yençok = 17.50 m

AĞAÇLANDIRILACAK ALAN

AĞAÇLANDIRILACAK ALAN

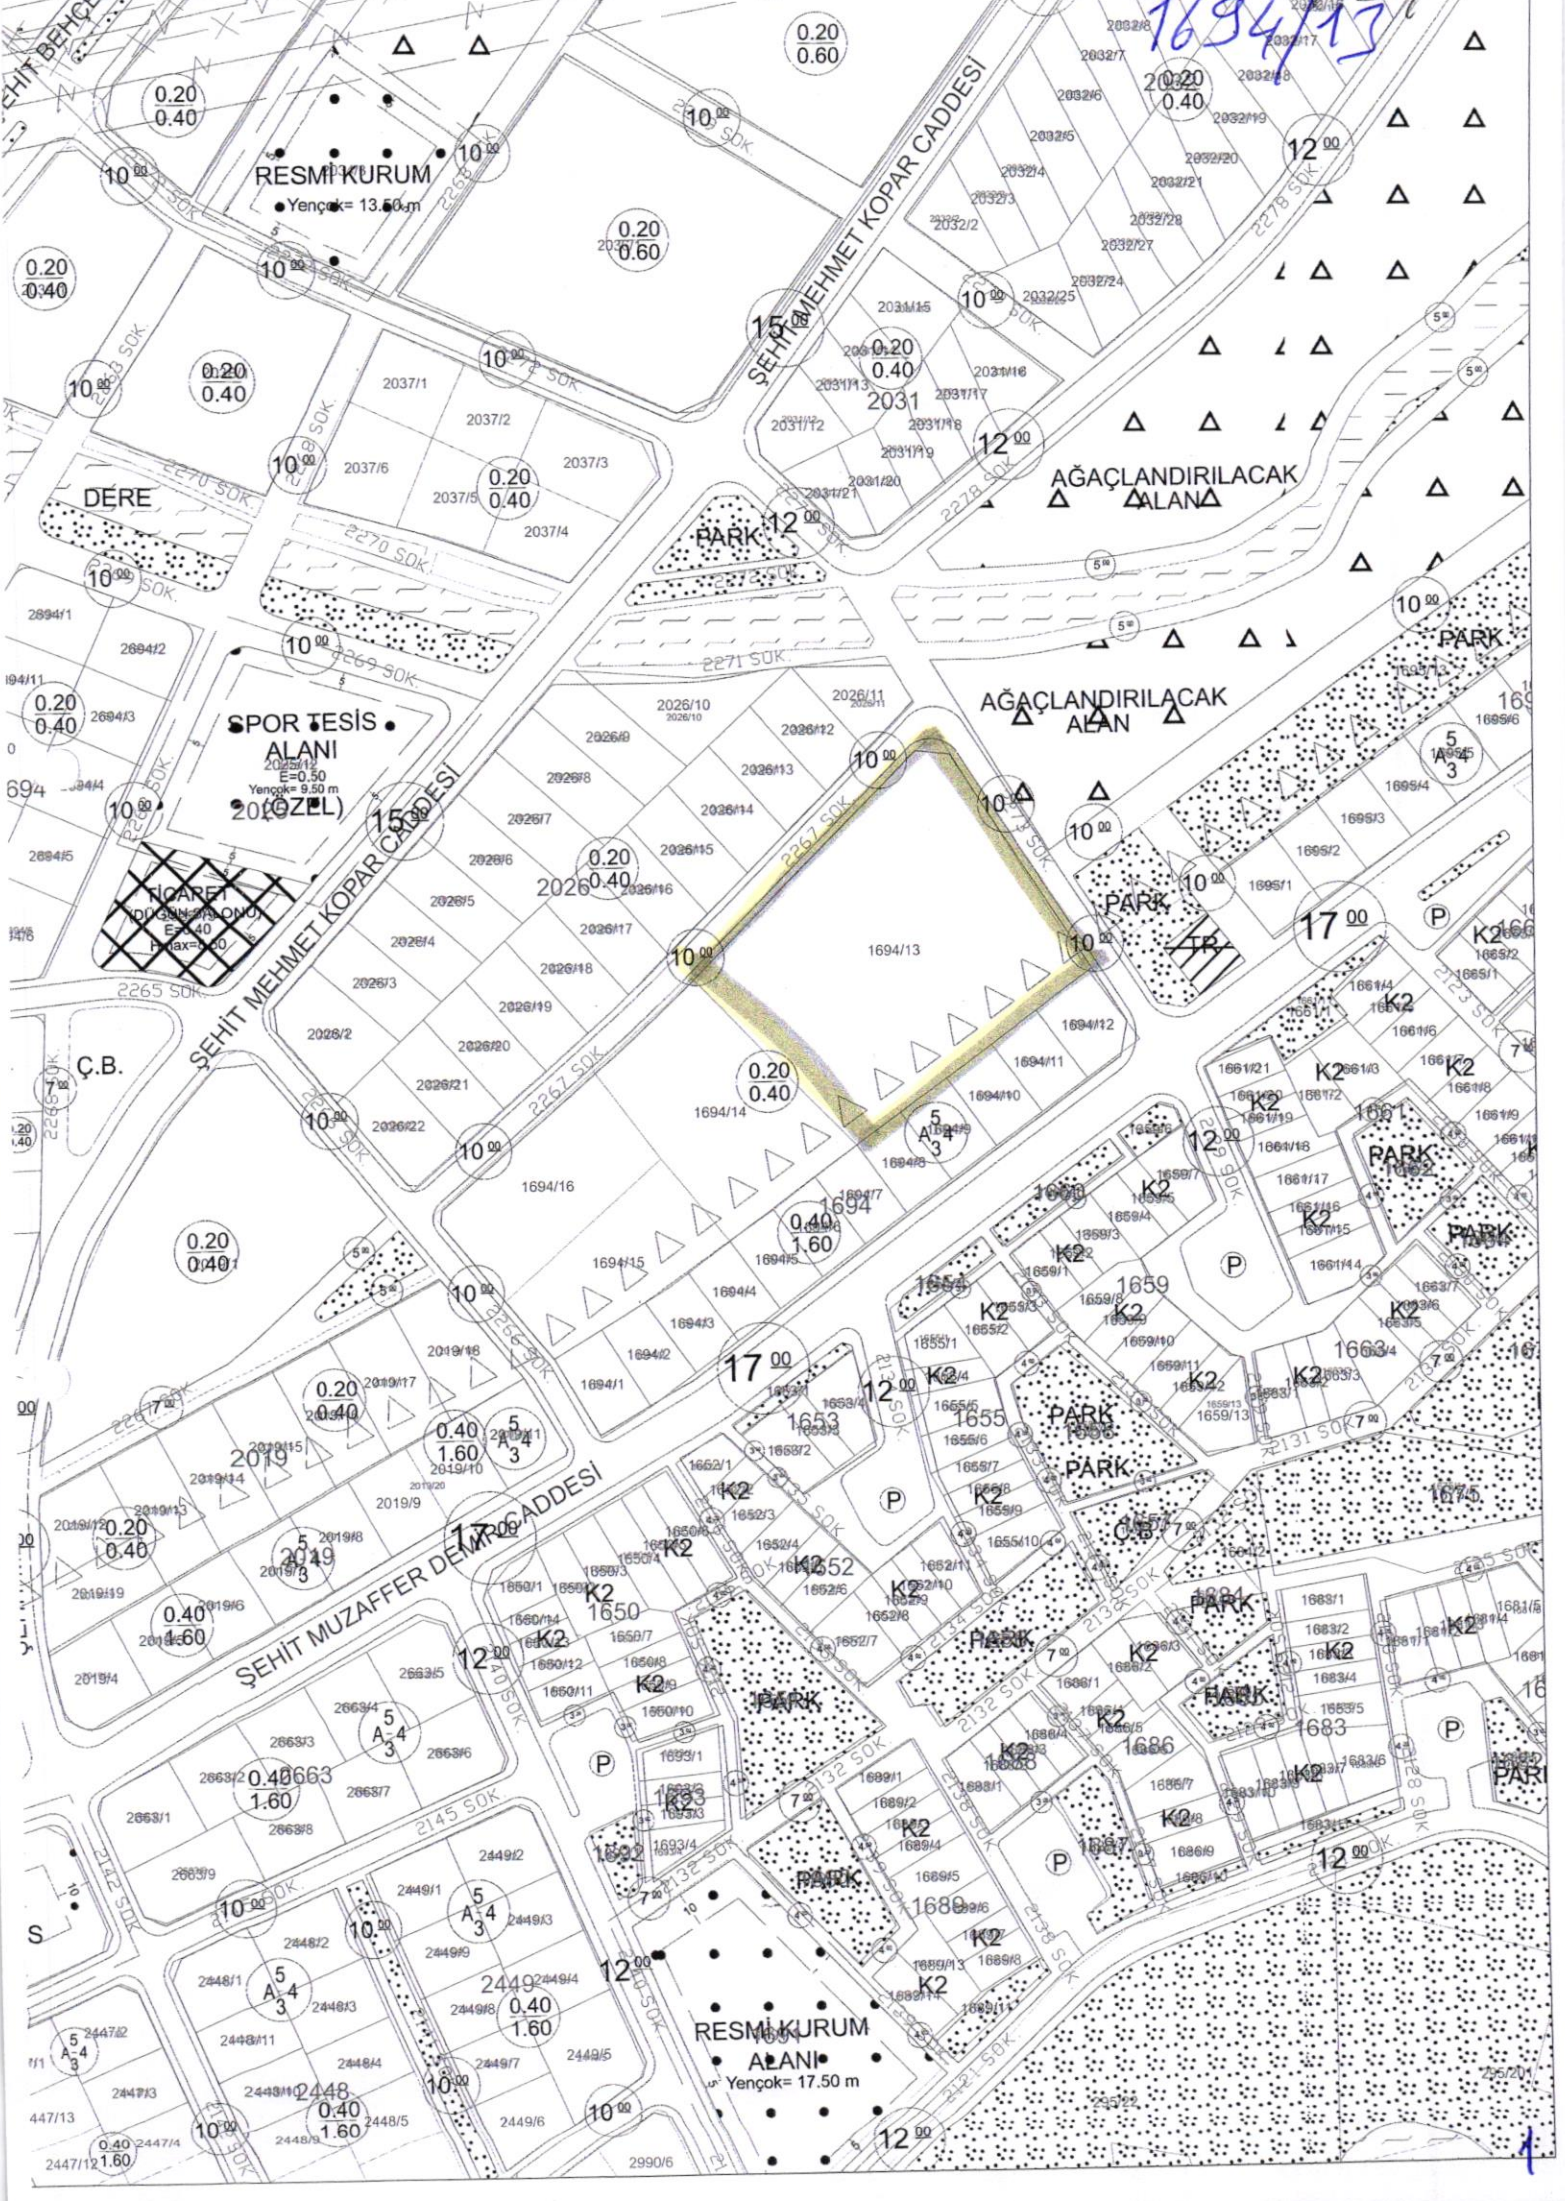

0.20
0.40

0.20
0.60

0.20
0.40

0.20
0.40

0.20
0.40

0.20
0.40

0.20
0.40

0.20
0.40

0.20
0.40

0.20
0.40

0.20
0.40

0.20
0.40

0.20
0.40

0.20
0.40

0.20
0.40

0.20
0.40

0.20
0.40

0.20
0.40

0.20
0.40

0.20
0.40

0.20
0.40

0.20
0.40

0.20
0.40

0.20
0.40

0.20
0.40

0.20
0.40

0.20
0.40

0.20
0.40

0.20
0.40

0.20
0.40

0.20
0.40

0.20
0.40

0.20
0.40

0.20
0.40

0.20
0.40

0.20
0.40

0.20
0.40

0.20
0.40

0.20
0.40

0.20
0.40

0.20
0.40

0.20
0.40

0.20
0.40

0.20
0.40

0.20
0.40

0.20
0.40

0.20
0.40

0.20
0.40

0.20
0.40

0.20
0.40

0.20
0.40

0.20
0.40

0.20
0.40

0.20
0.40


0.20
0.40

0.20
0.40

0.20
0.40

0.20
0.40

0.20
0.40

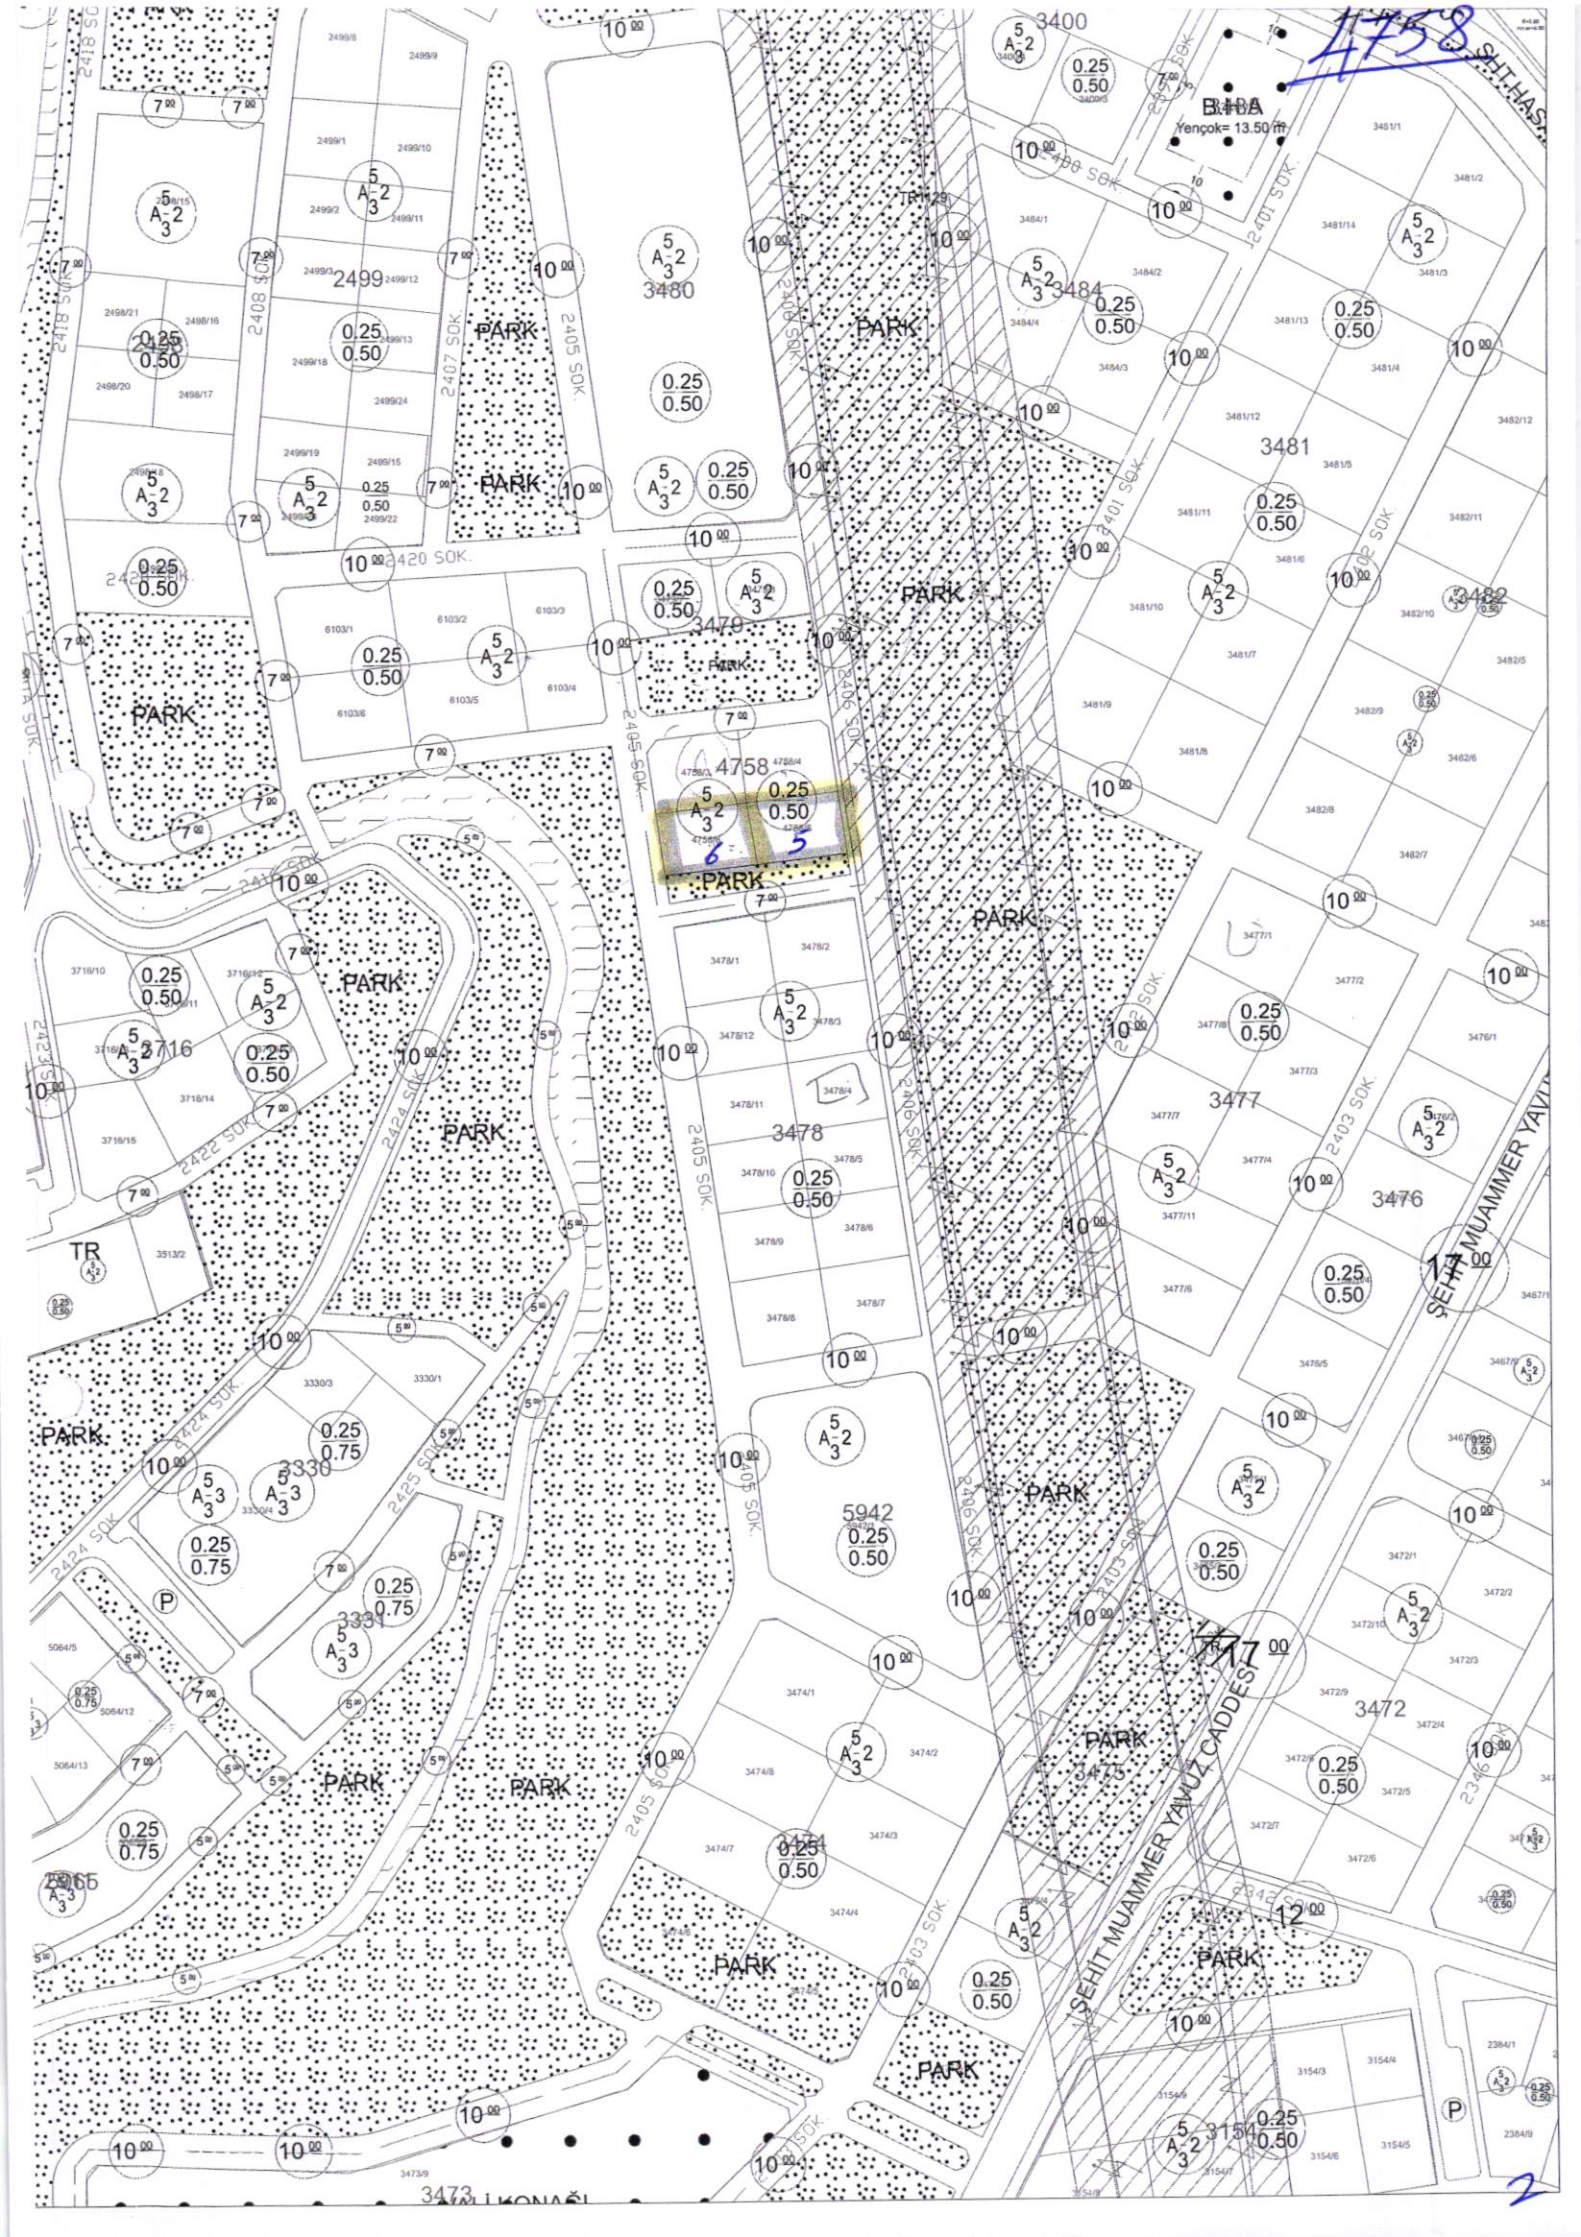

4758
4758/1
4758/2
4758
BABA
Yençok= 13.50 m

17
SEHIT MUAMMER YAVUZ CADESI

İLKÖĞRETİM
TESİS ALANI
Yençok= 17.50 m
6370

İLKÖĞRETİM
TESİS ALANI

6058, 6059

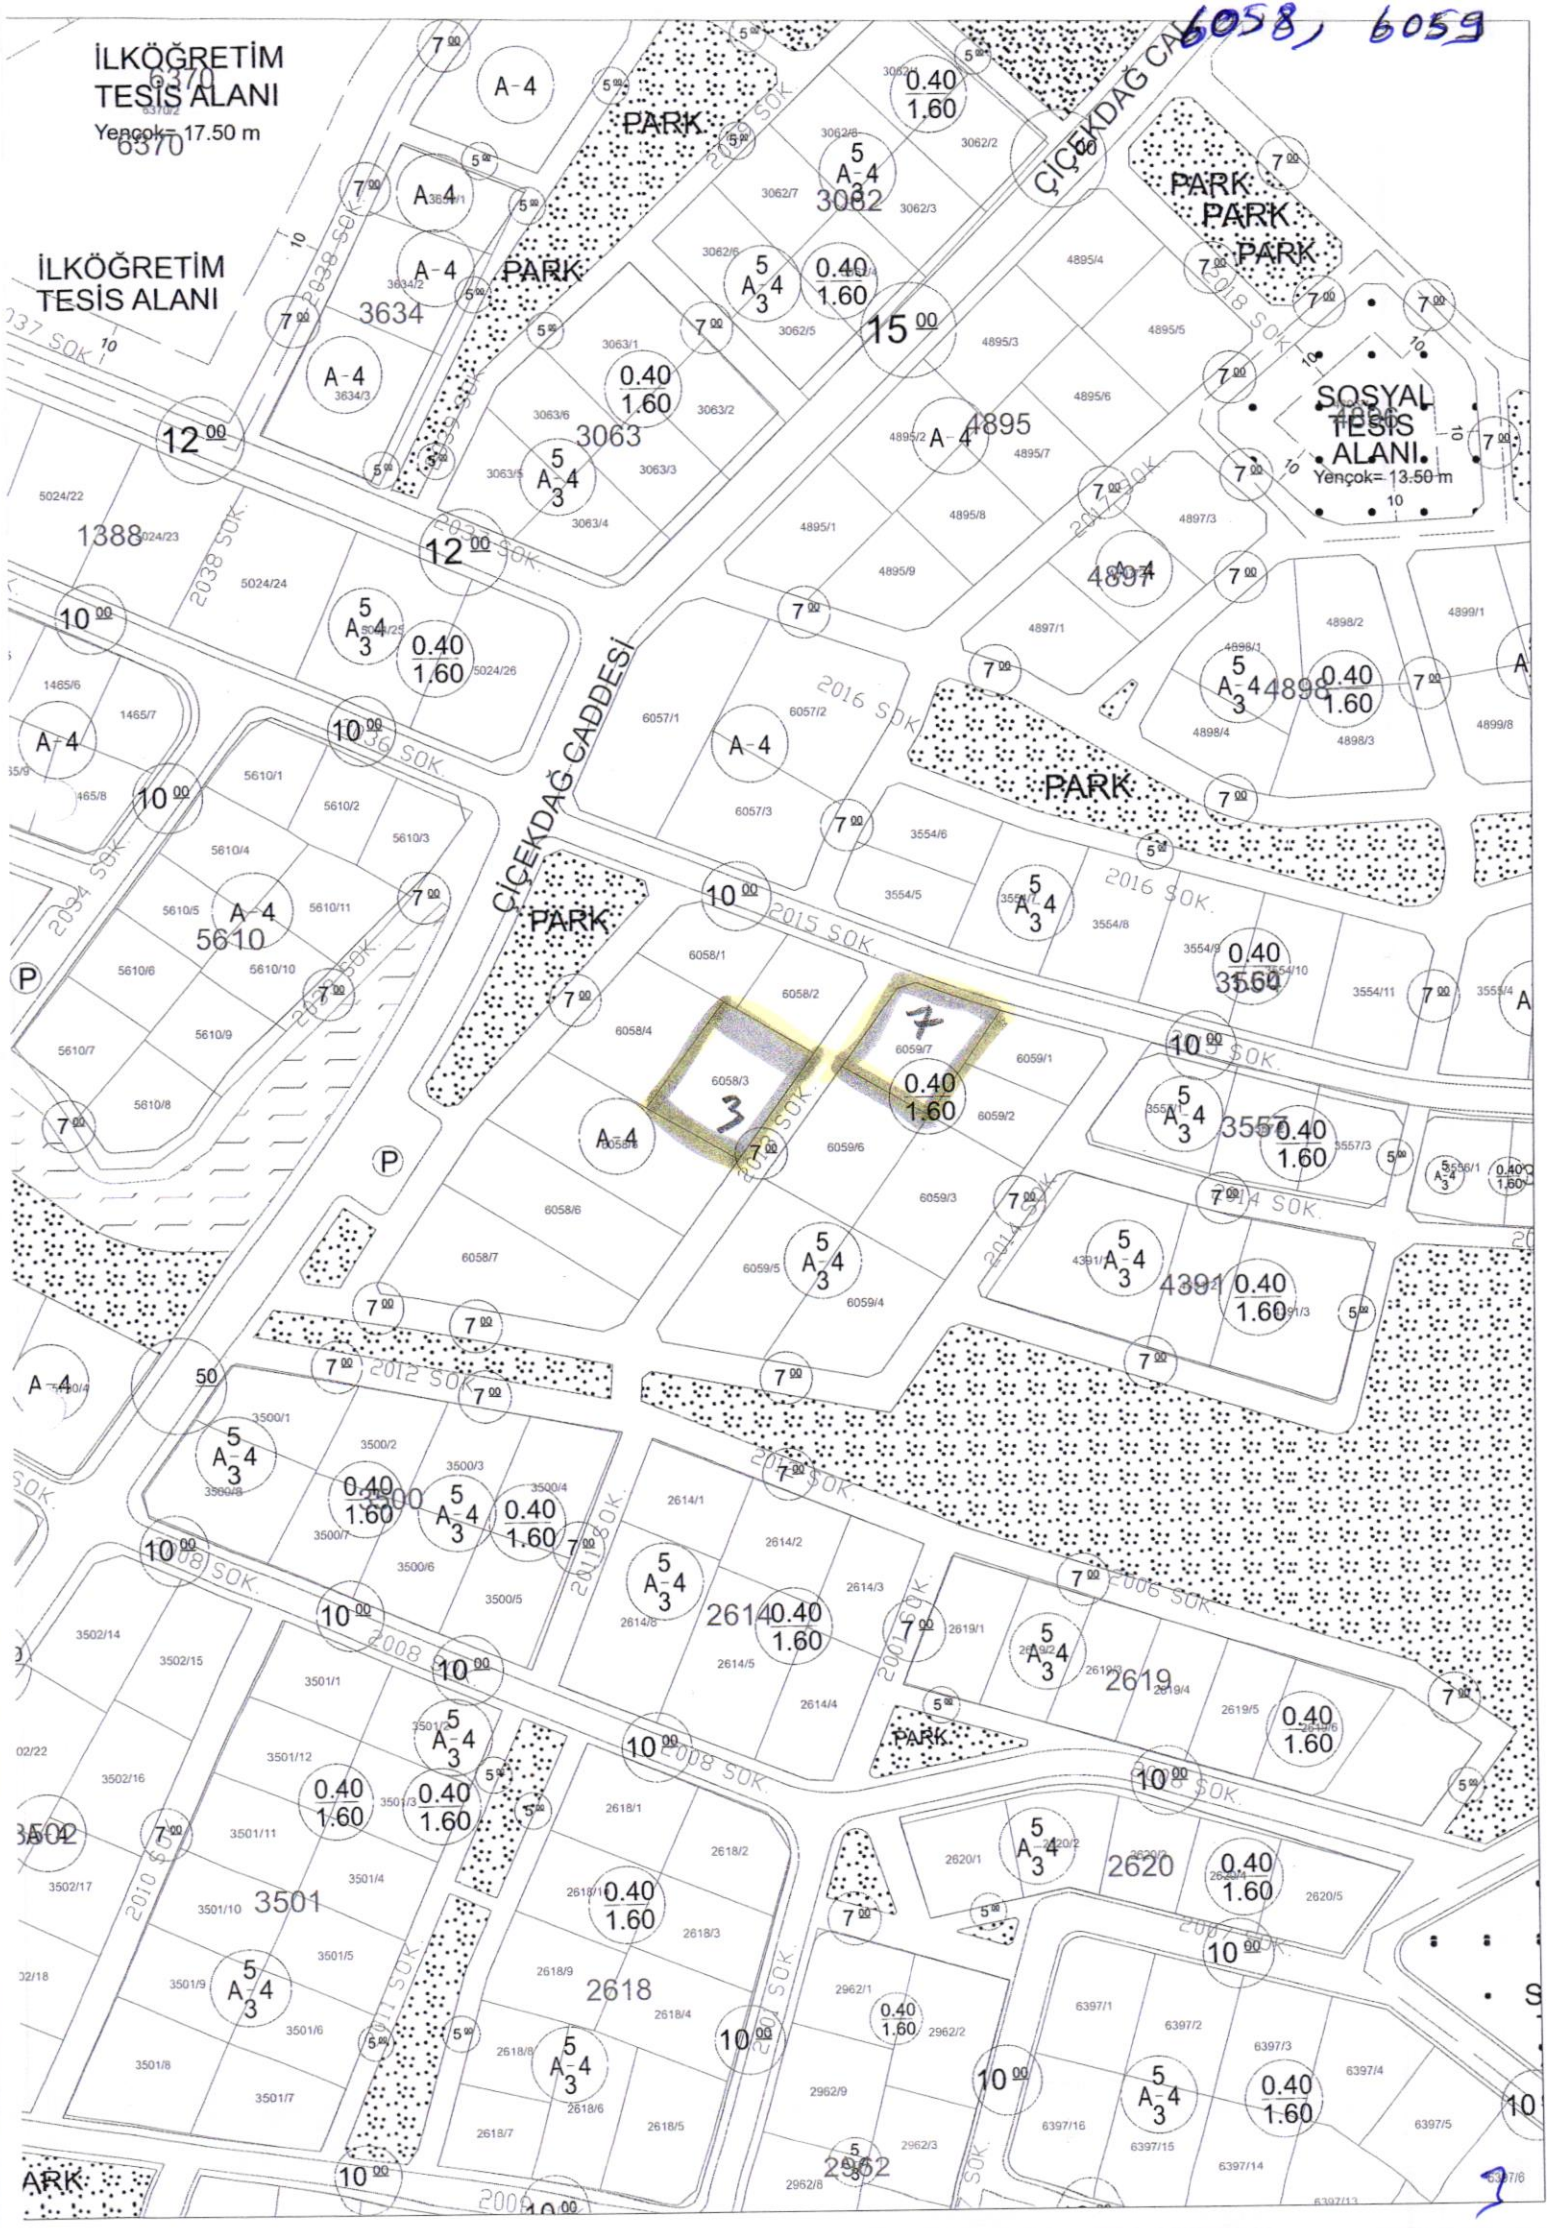

ÇİÇEKDAĞ CADDESİ

SOSYAL
TESİS
ALANI.
Yençok= 13.50 m


3

ARK

6370

AGAÇLANDIRILACAK ALAN ALAN ALAN ALAN ALAN

6653, 6654, 4639

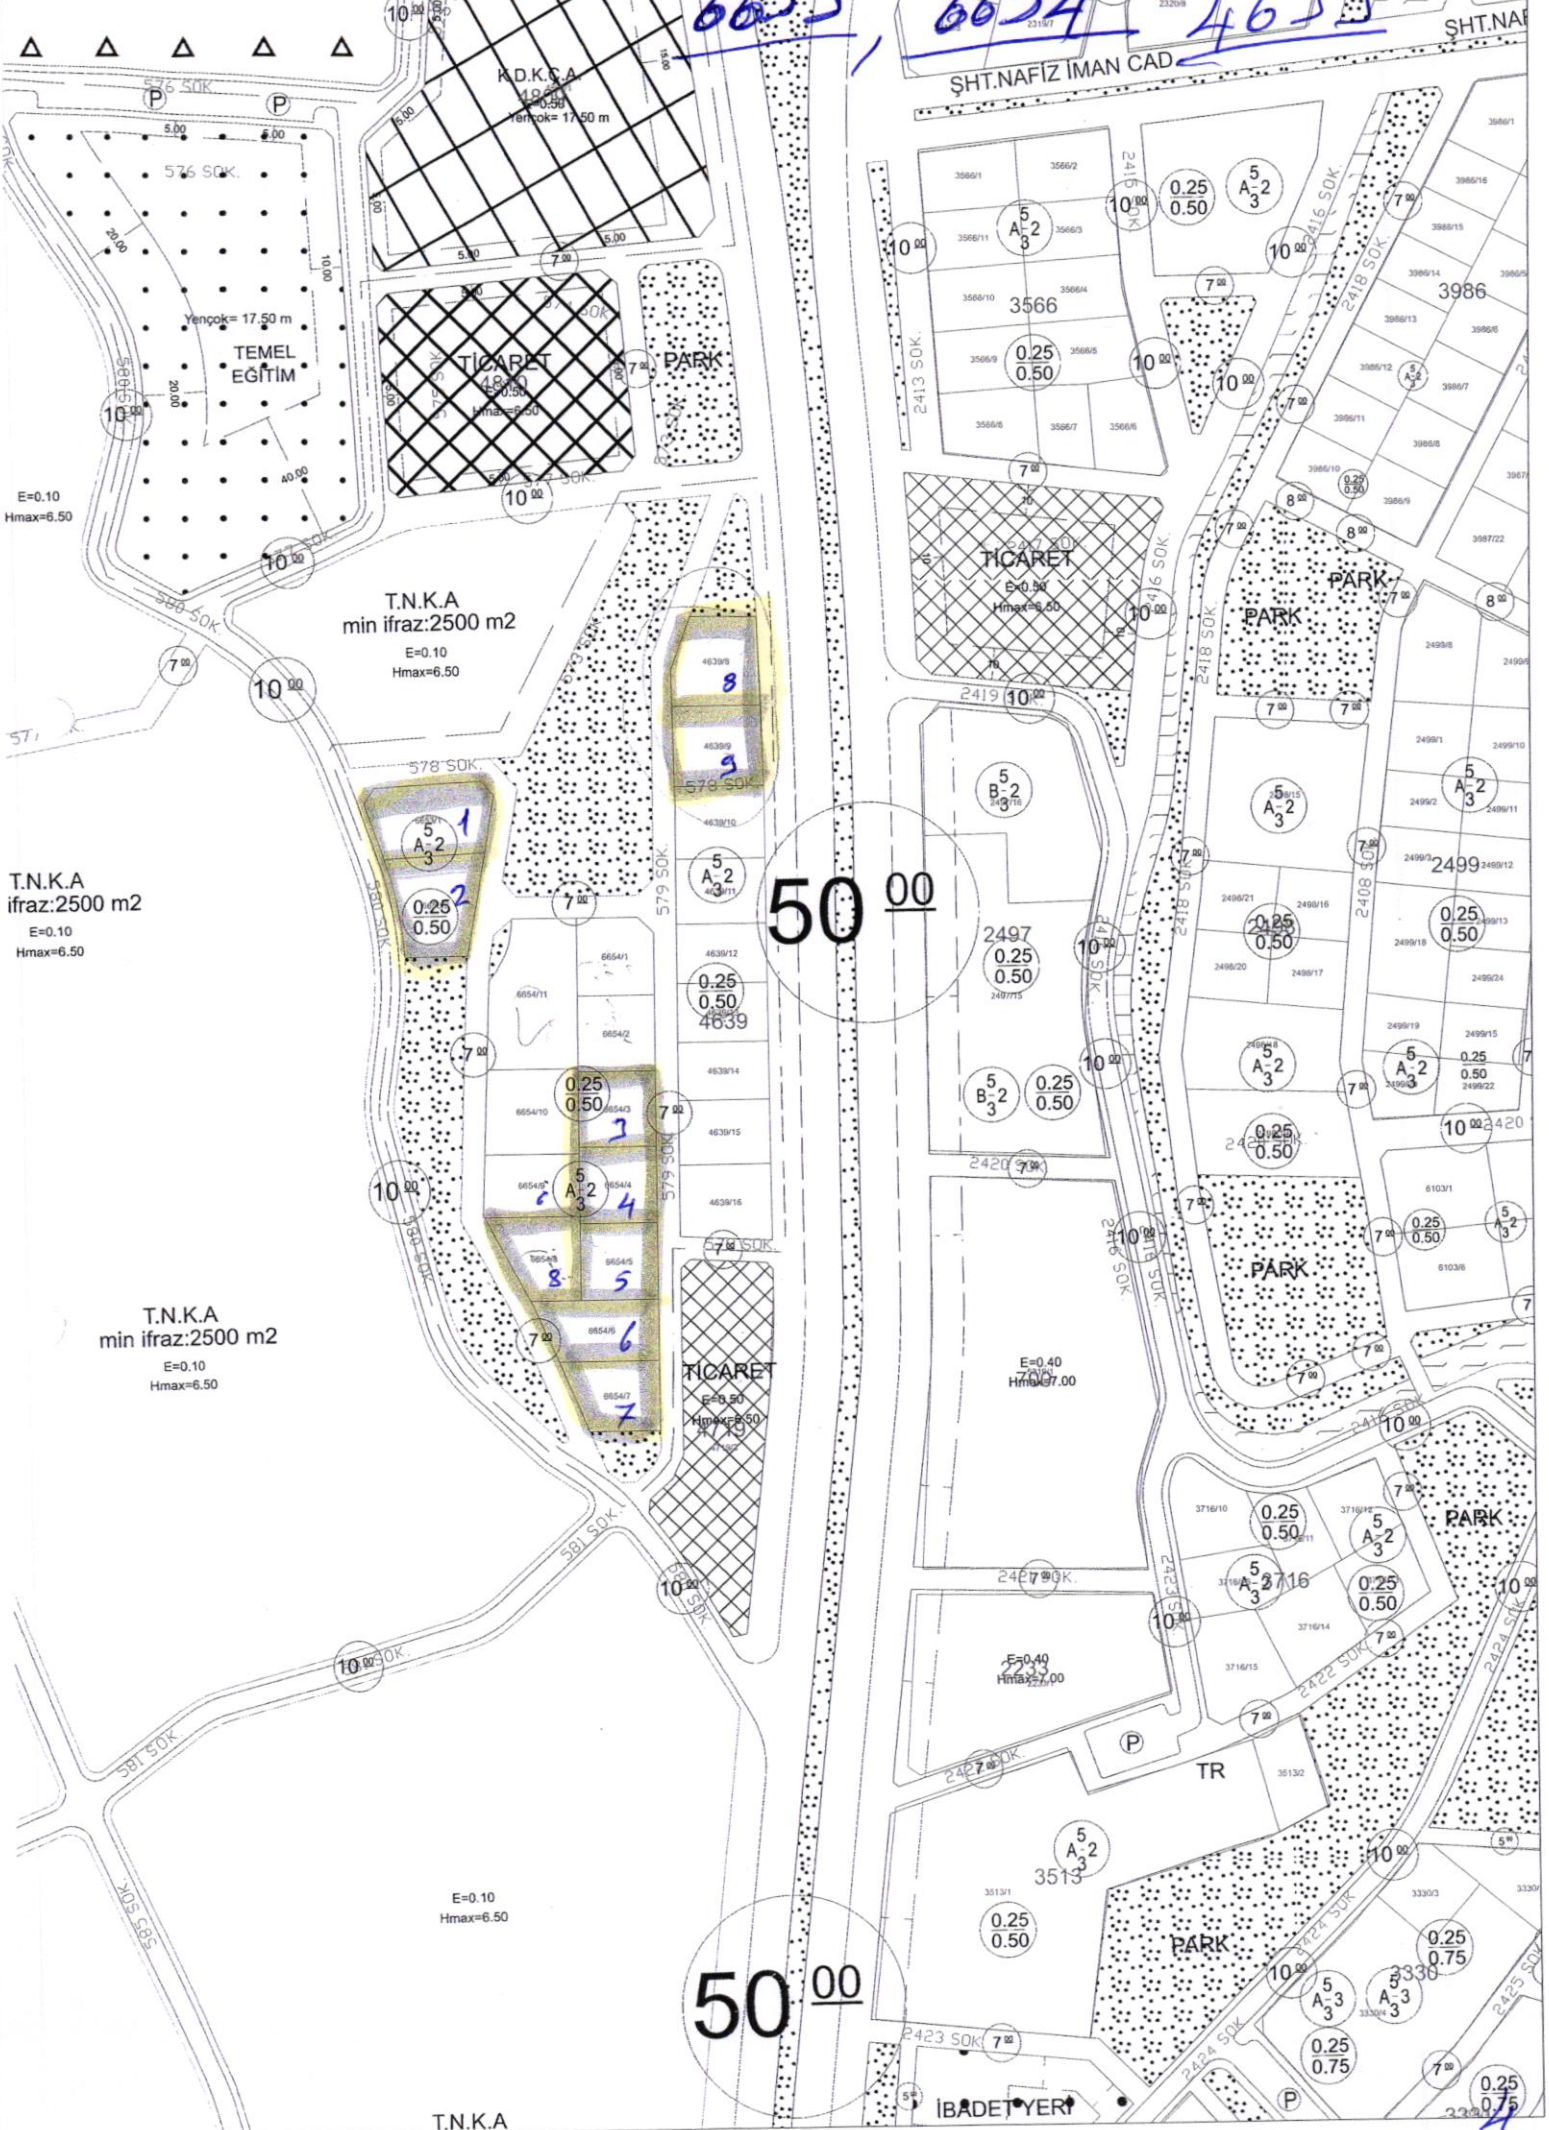

E=0.10
Hmax=6.50

T.N.K.A
ifraz: 2500 m2
E=0.10
Hmax=6.50

T.N.K.A
min ifraz: 2500 m2
E=0.10
Hmax=6.50

T.N.K.A
min ifraz: 2500 m2
E=0.10
Hmax=6.50

E=0.10
Hmax=6.50

T.N.K.A

50 00

50 00

SHT.NAFİZ İMAN CAD.

SHT.NAFİZ İMAN CAD.

K.D.K.A

TEMEL EĞİTİM

TICARET

PARK

TICARET

PARK


PARK

PARK

PARK

PARK

İBADET YERİ

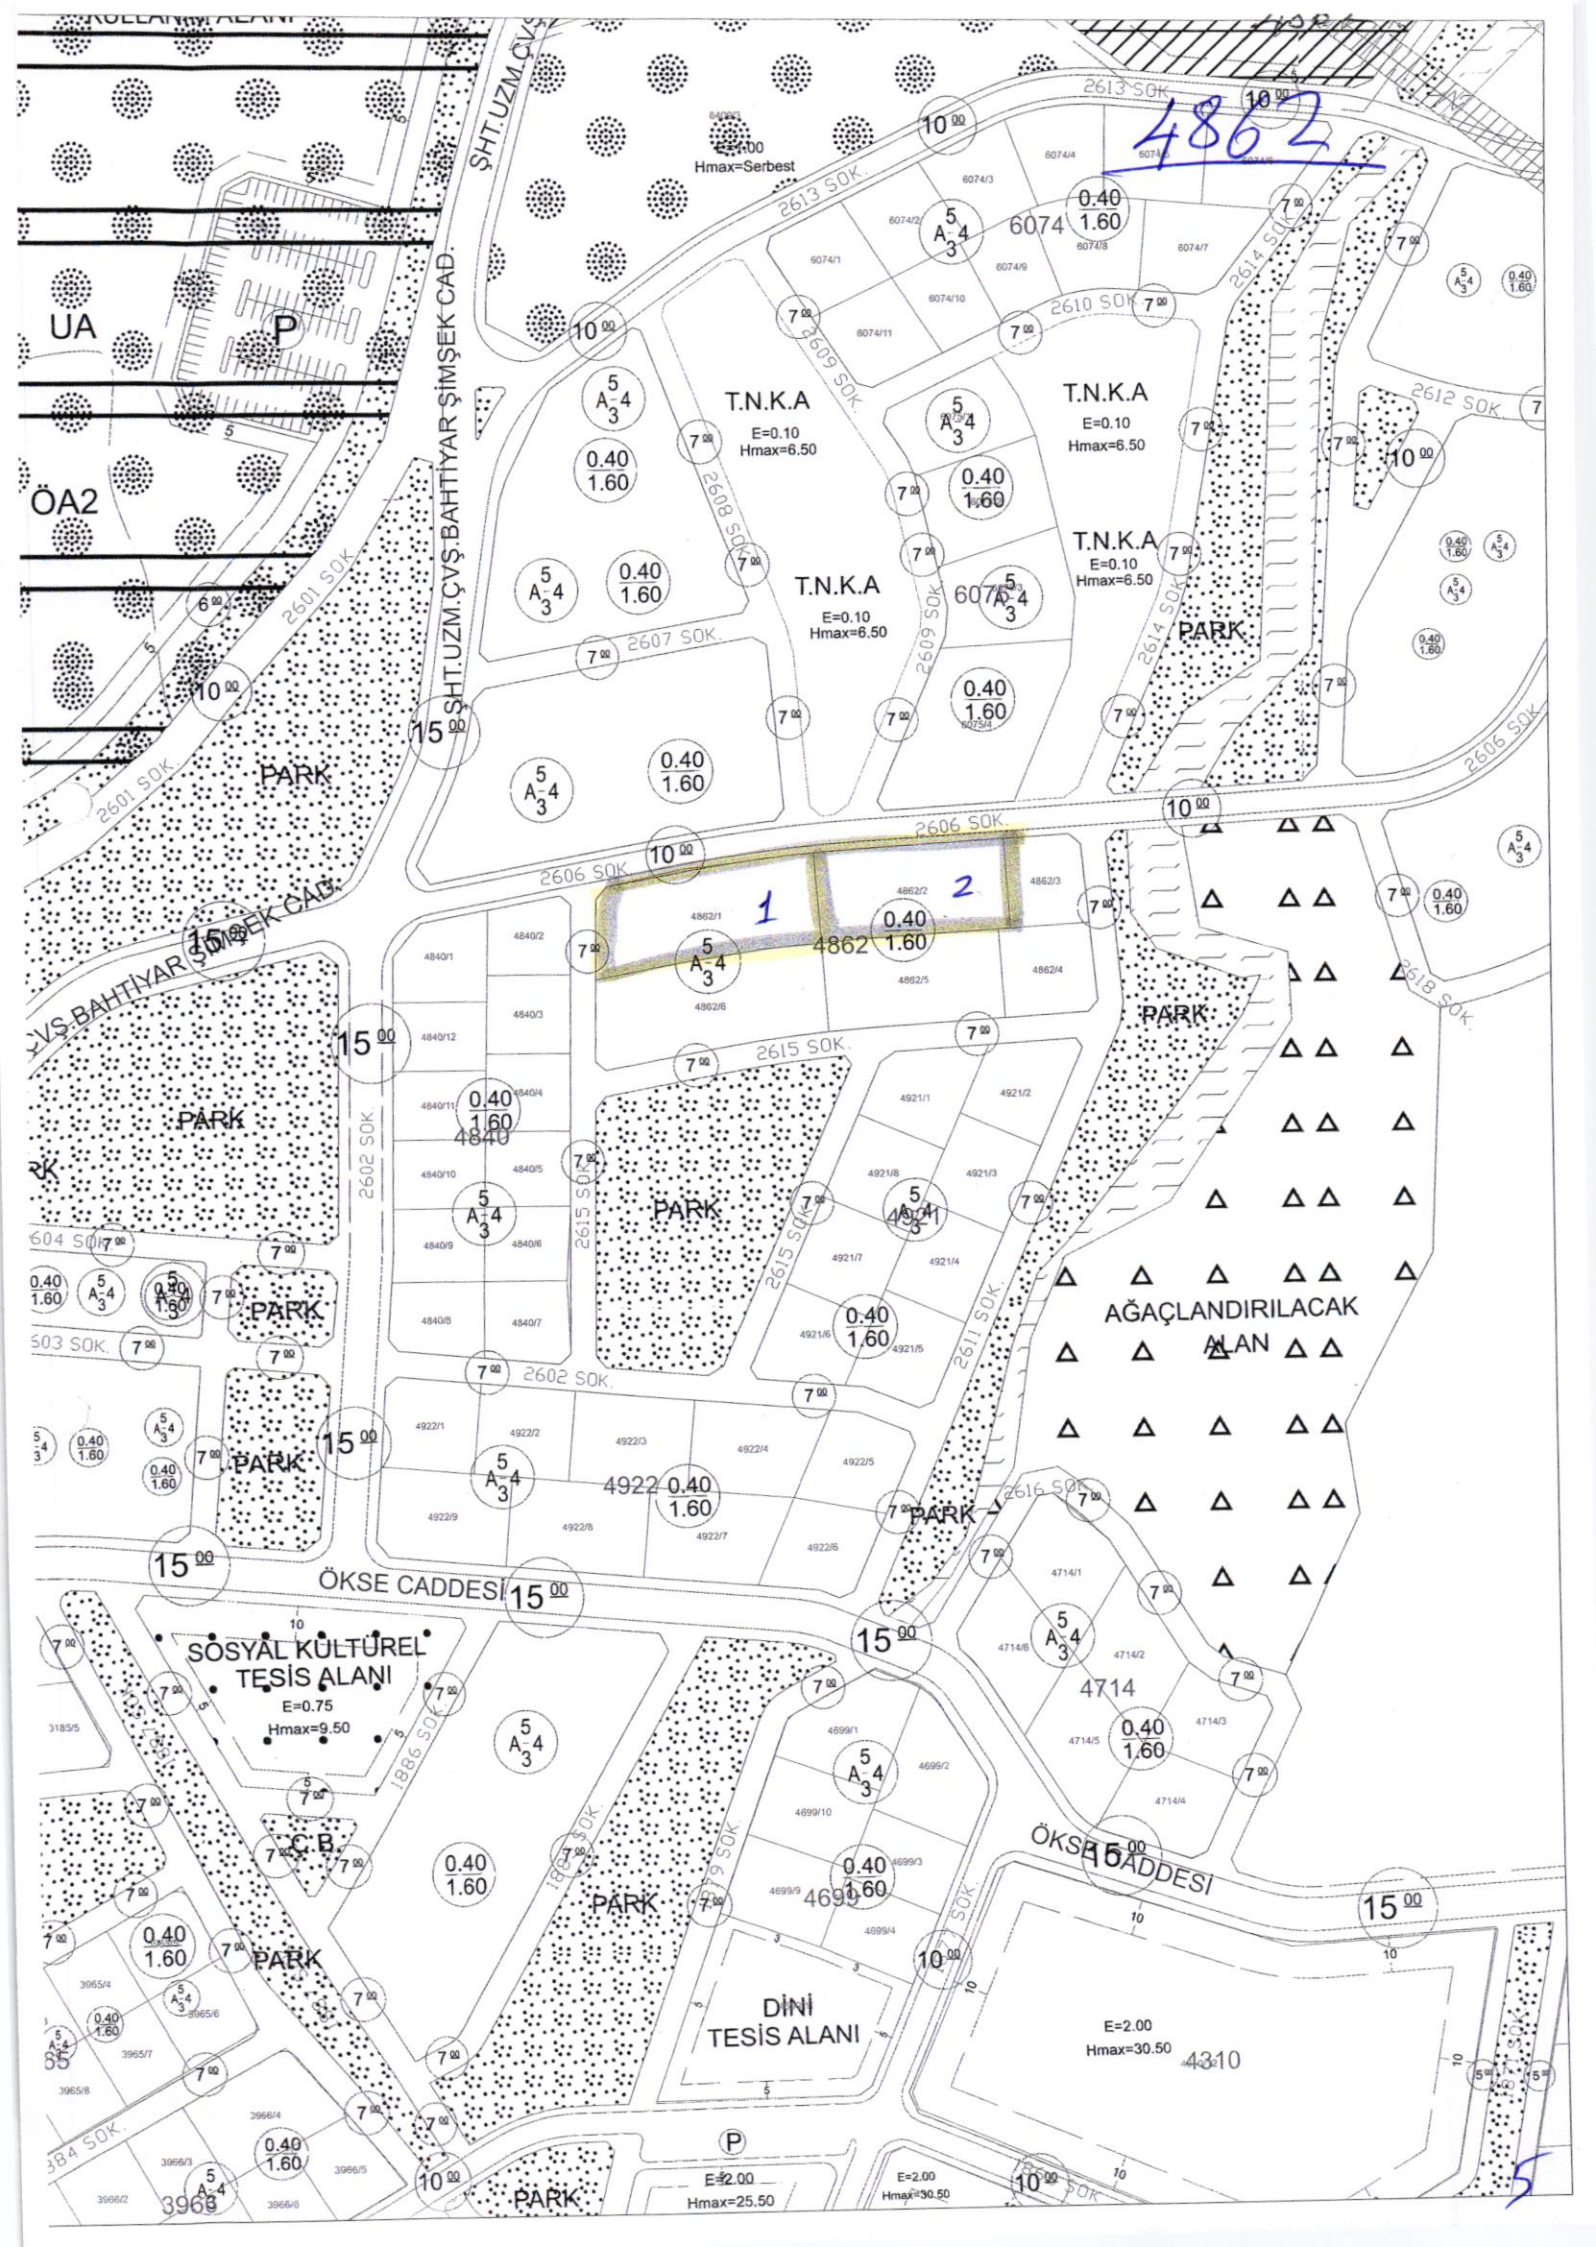

4862

T.N.K.A
E=0.10
Hmax=6.50

T.N.K.A
E=0.10
Hmax=6.50

T.N.K.A
E=0.10
Hmax=6.50

T.N.K.A
E=0.10
Hmax=6.50

1

2

AĞAÇLANDIRILACAK
ALAN

SÖSYAL KÜLTÜREL
TESİS ALANI
E=0.75
Hmax=9.50


DİNİ
TESİS ALANI

E=2.00
Hmax=30.50

E=2.00
Hmax=25.50


E=2.00
Hmax=30.50

5

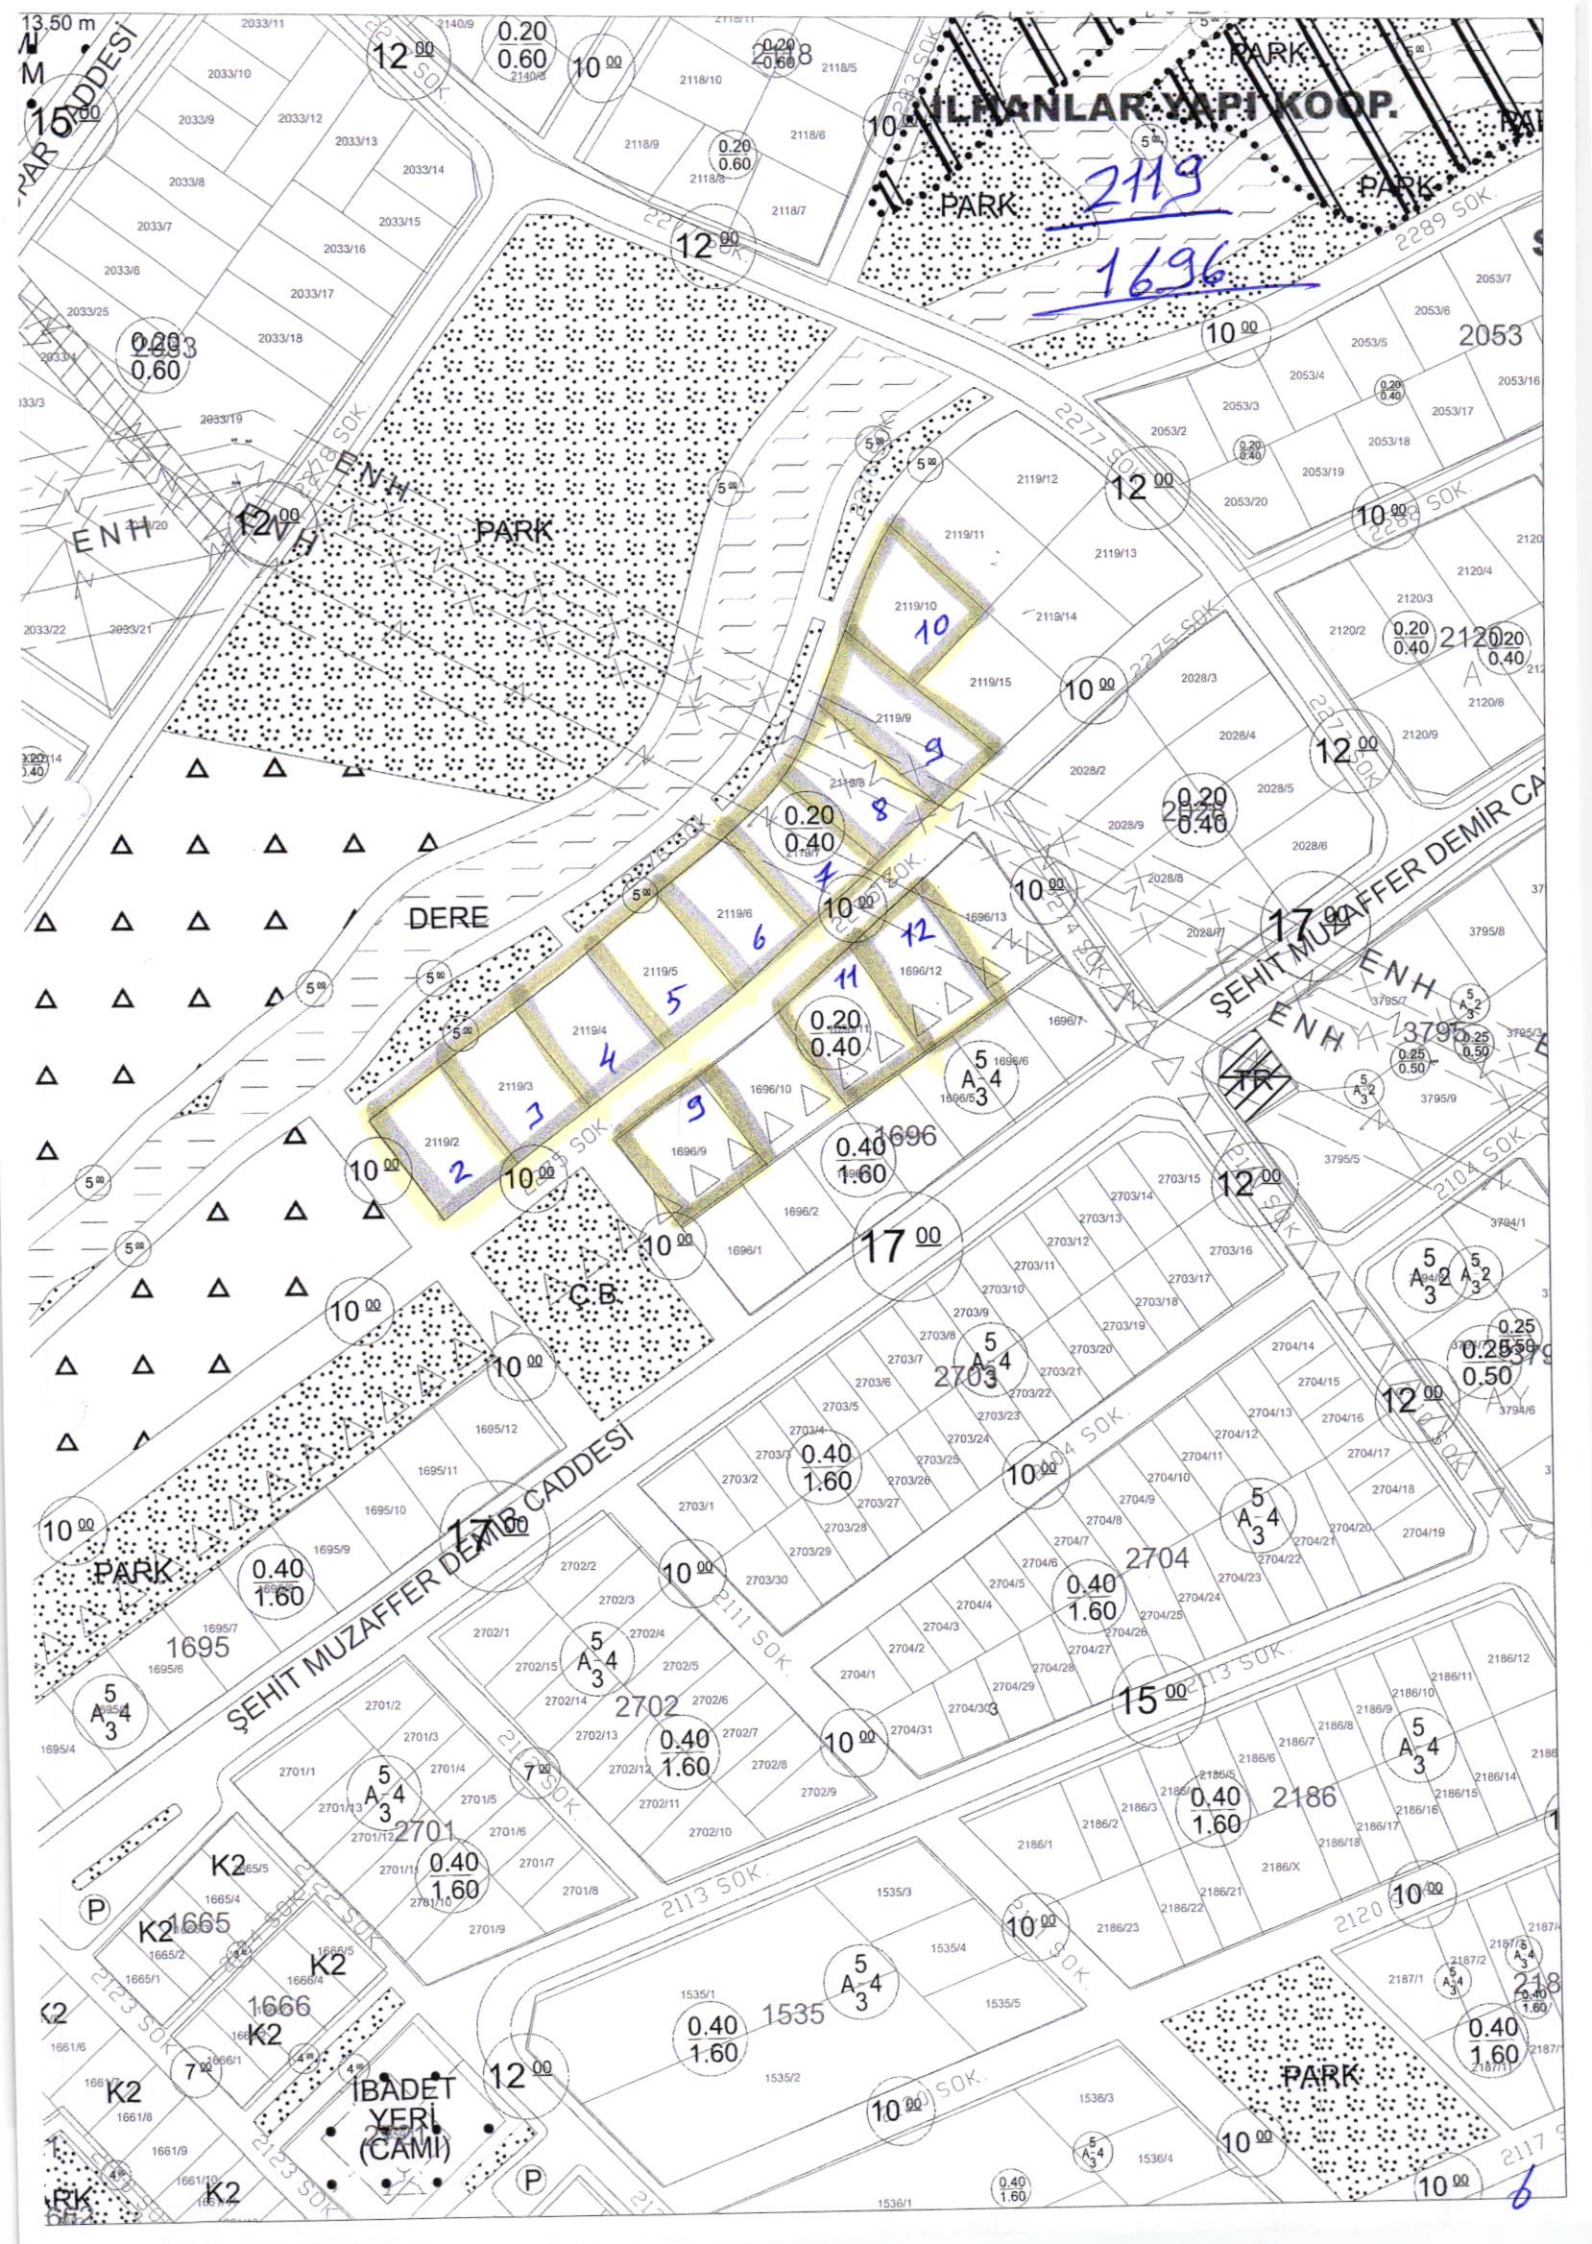


13.50 m
M
15.00
PARADİSİ

İLHANLAR YAPI KOOP.
PARK
2119
1696
PARK
PARK
2289 SOK.

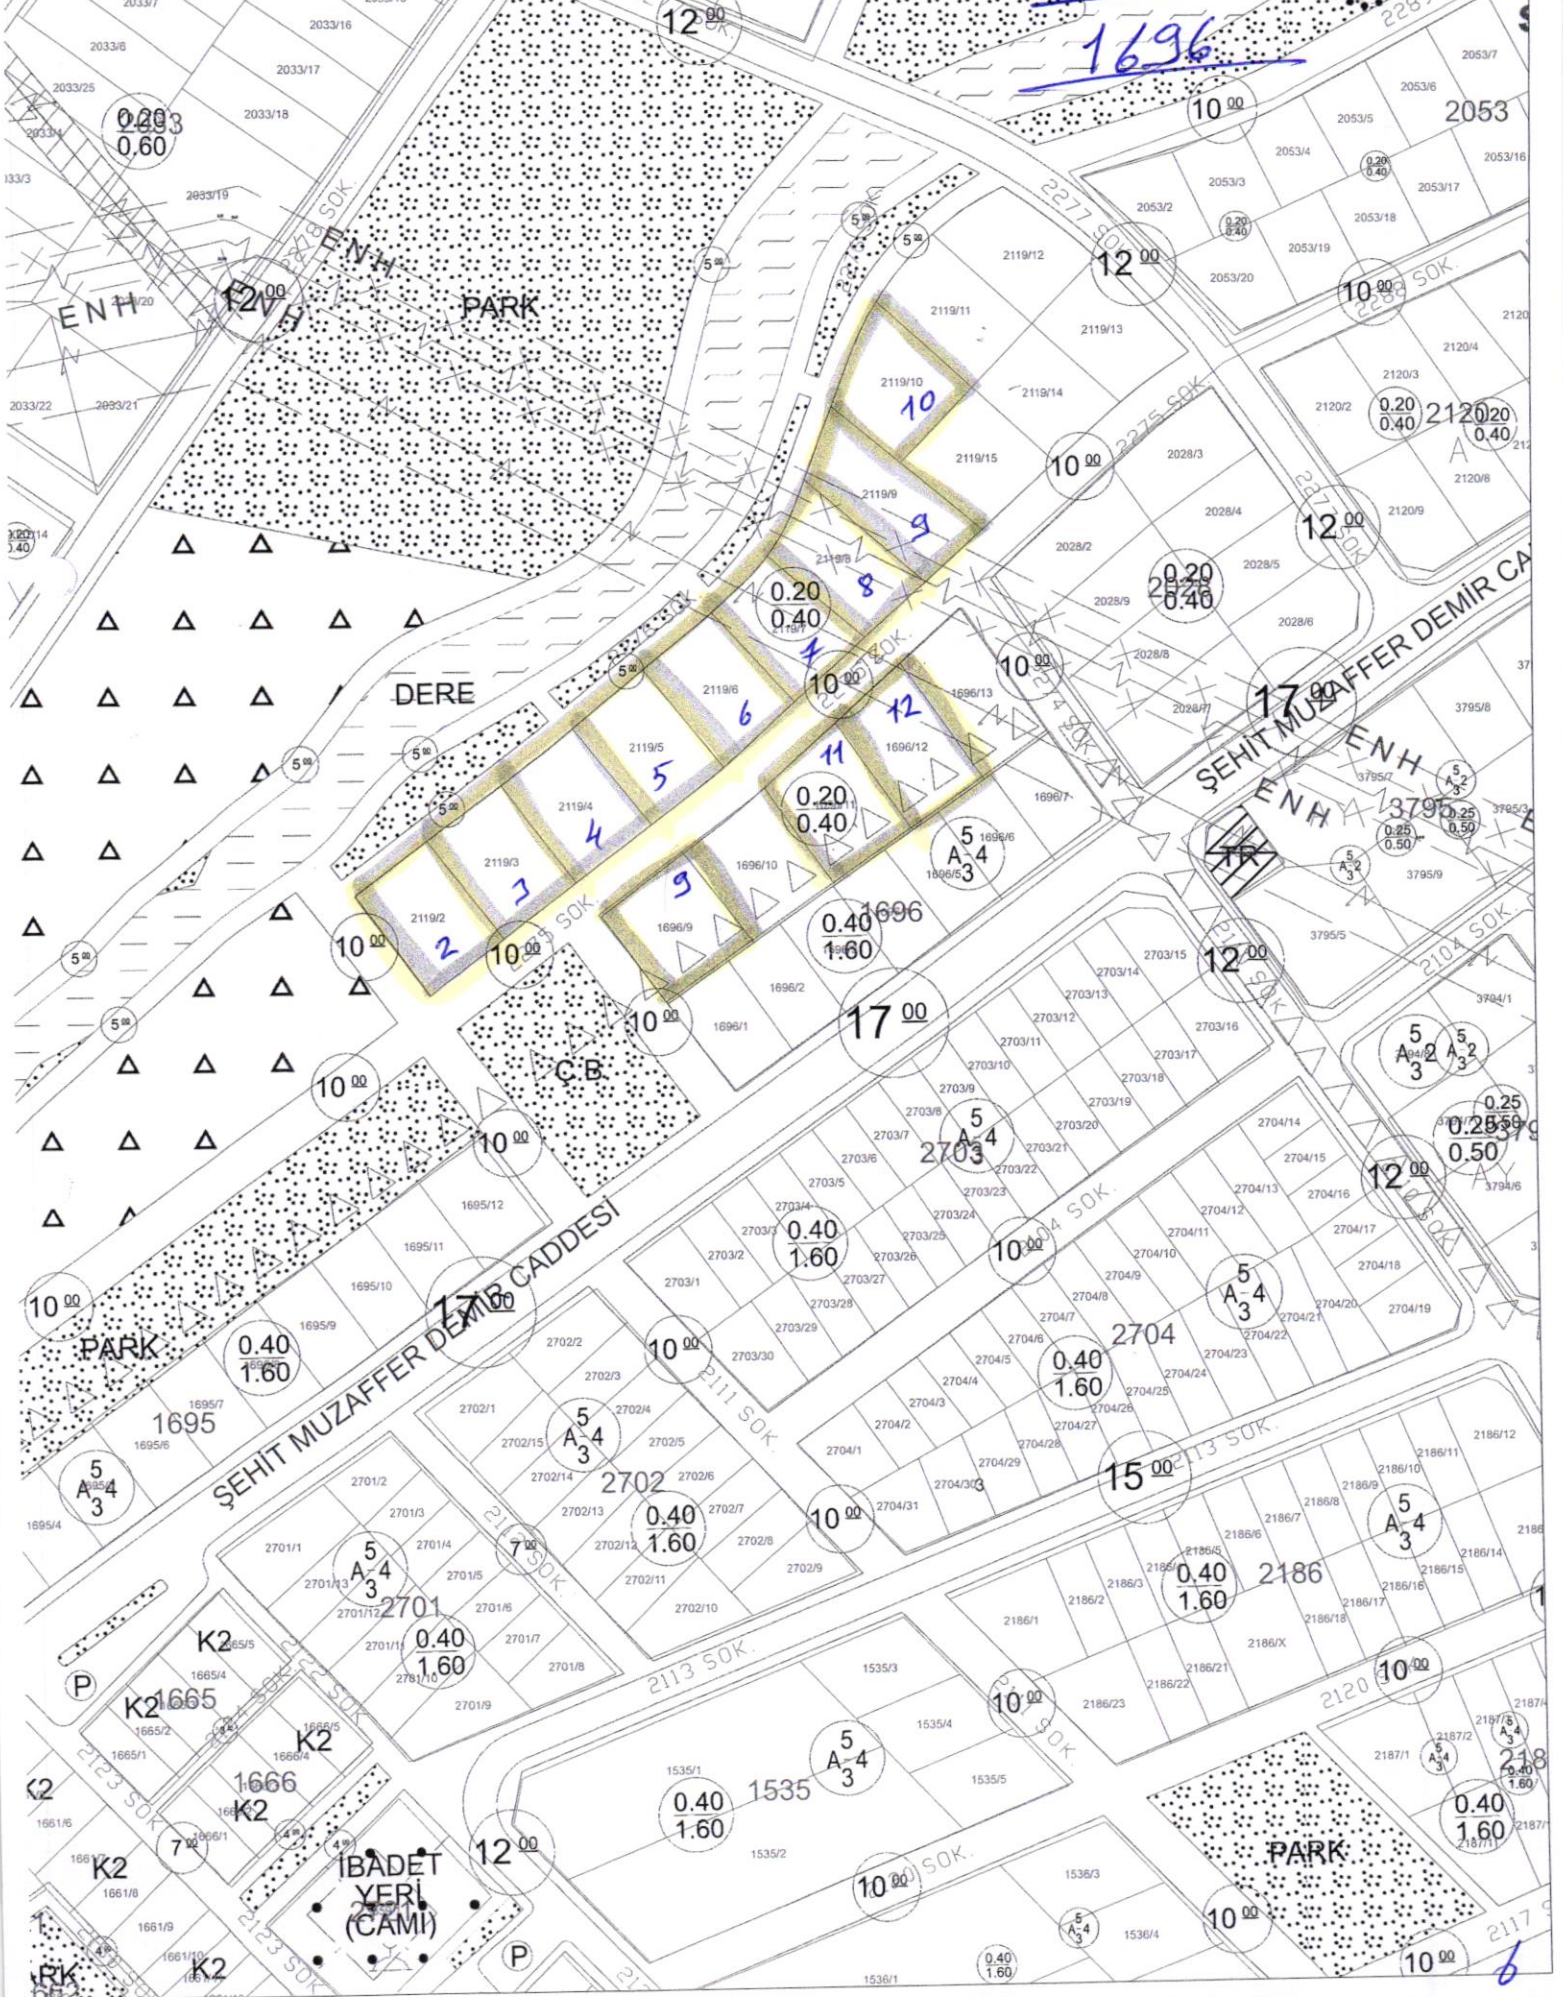

1661/8
1661/9
6

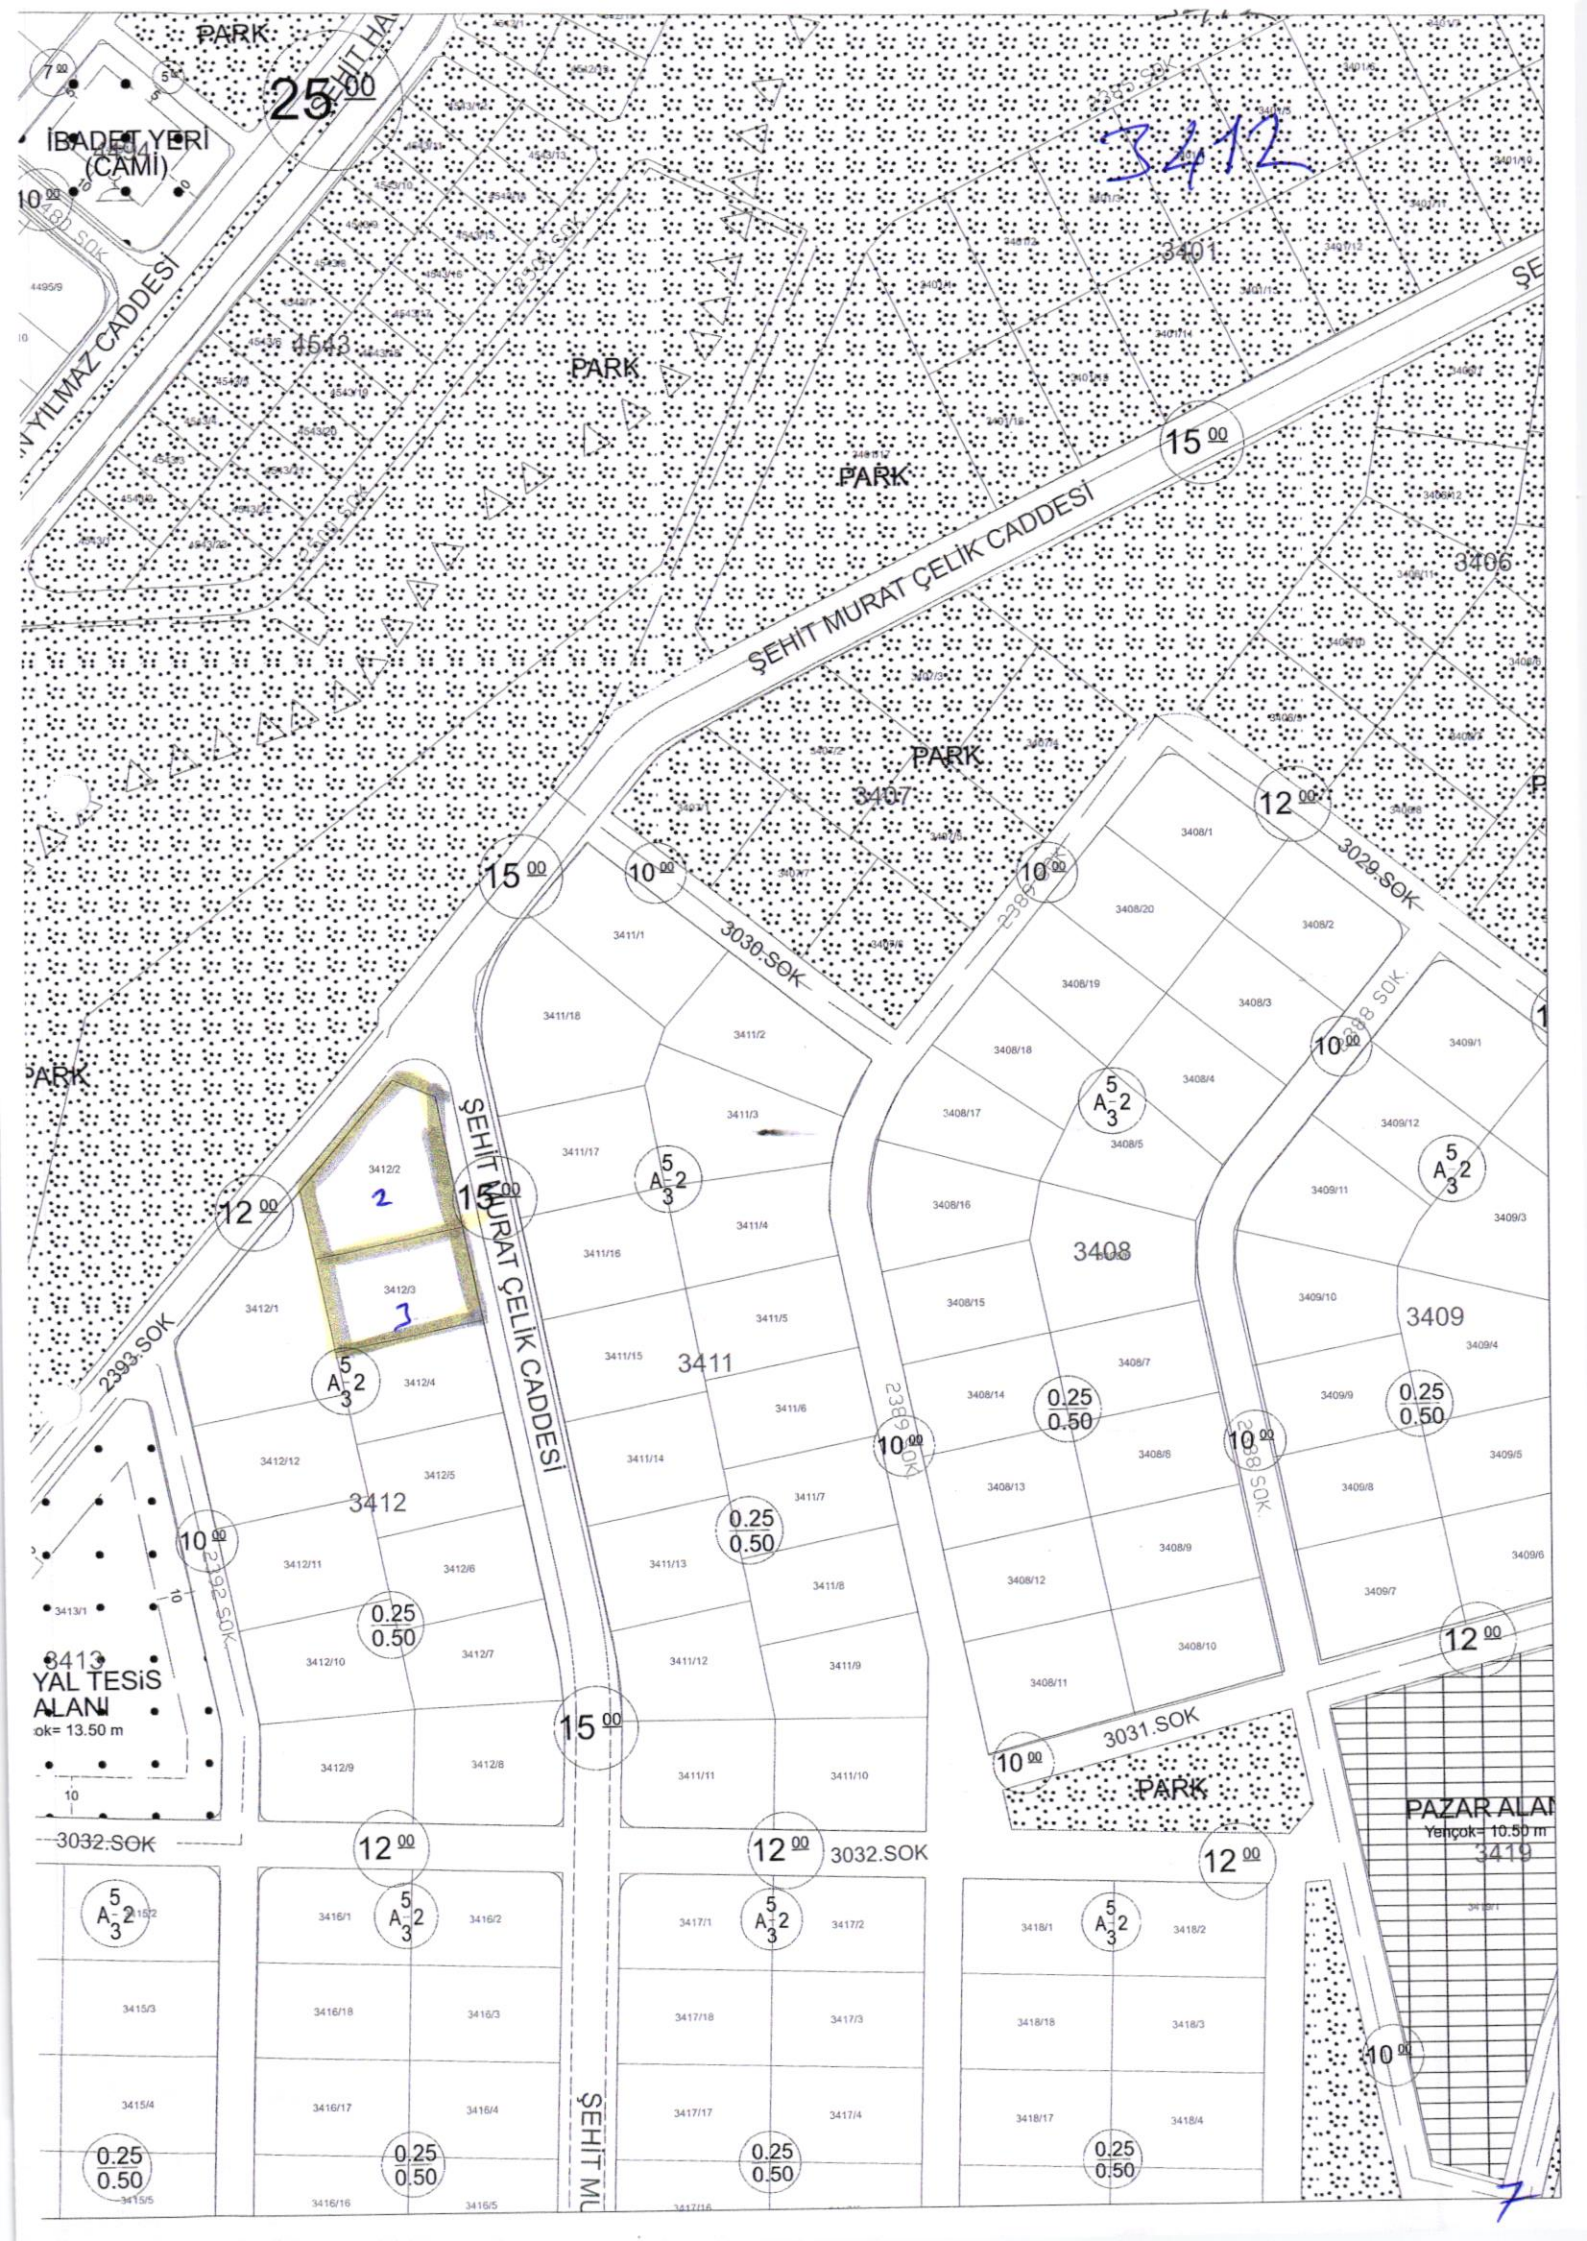

25.00

3412

İBADET YERİ (CAMİ)

YILMAZ CADESİ

SEHİT MURAT ÇELİK CADESİ

15.00

15.00

10.00

10.00

12.00

SEHİT MURAT ÇELİK CADESİ

15.00

5/2/3

5/2/3

10.00

5/2/3

12.00

5/2/3

0.25/0.50

0.25/0.50

10.00

0.25/0.50

0.25/0.50

10.00

12.00

12.00

12.00

12.00

5/2/3

5/2/3

5/2/3

5/2/3

0.25/0.50

0.25/0.50

0.25/0.50

0.25/0.50

10.00

PAZAR ALANI
Yerçek= 10.50 m
3419

7


4553 4554
4556

SILA YAPI KOOP.


KARDELEN YAPI KOOP.


AKDENİZ YAPI KOOP.

MİLENYÖM YAPI KOOP.

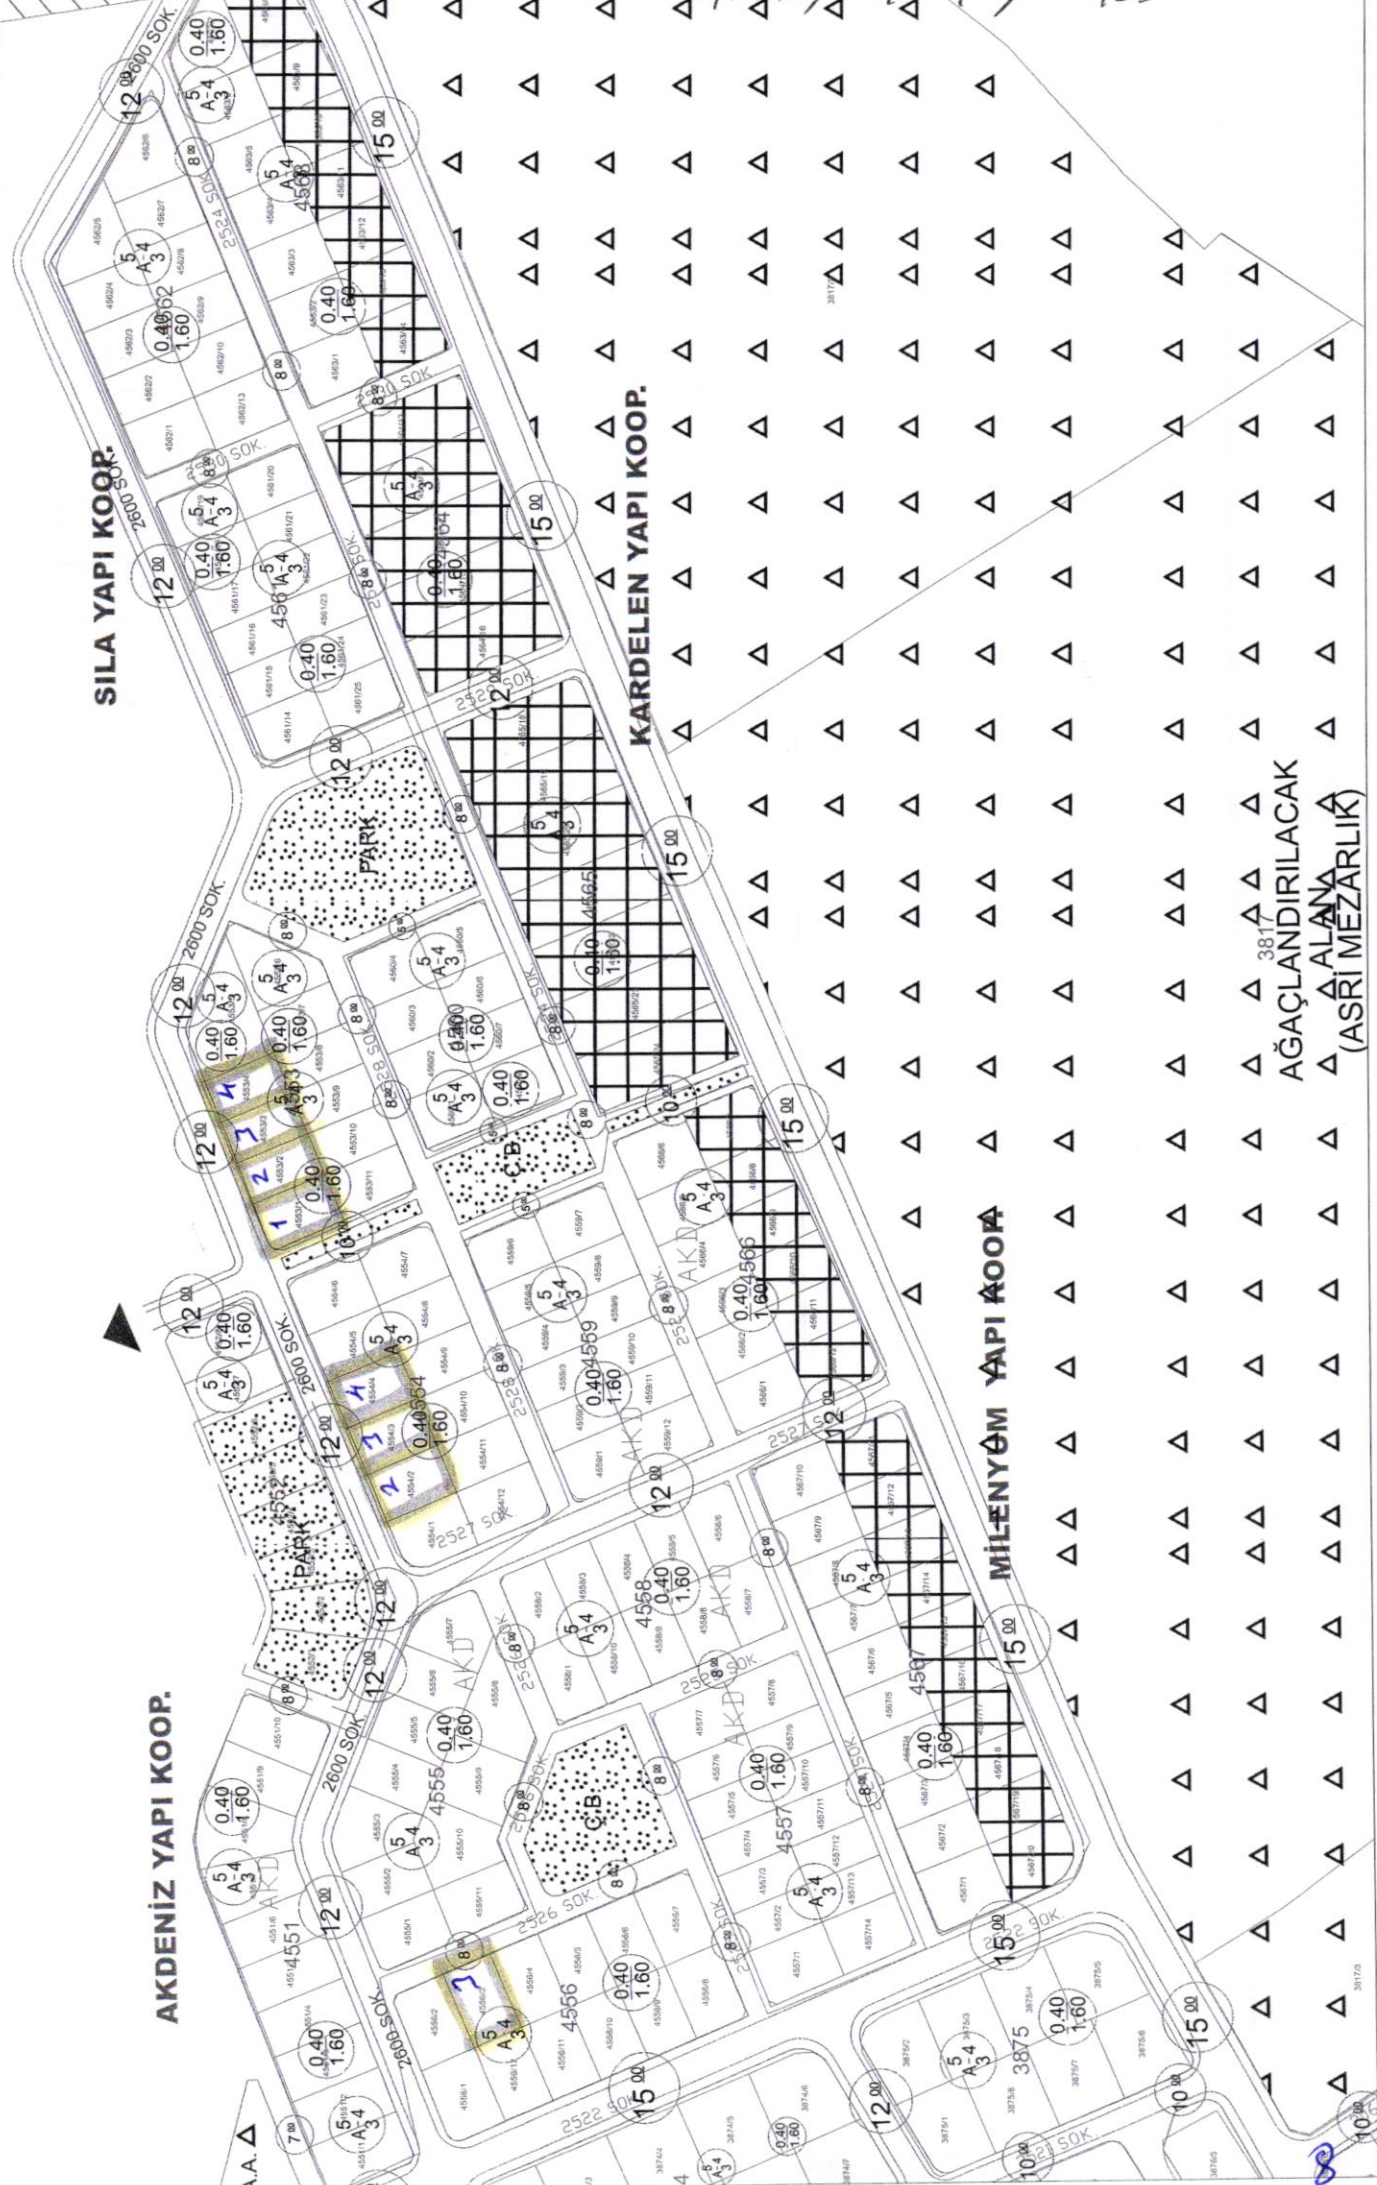

3817
AĞAÇLANDIRILACAK
ALANA
(ASRİ MEZARLIK)

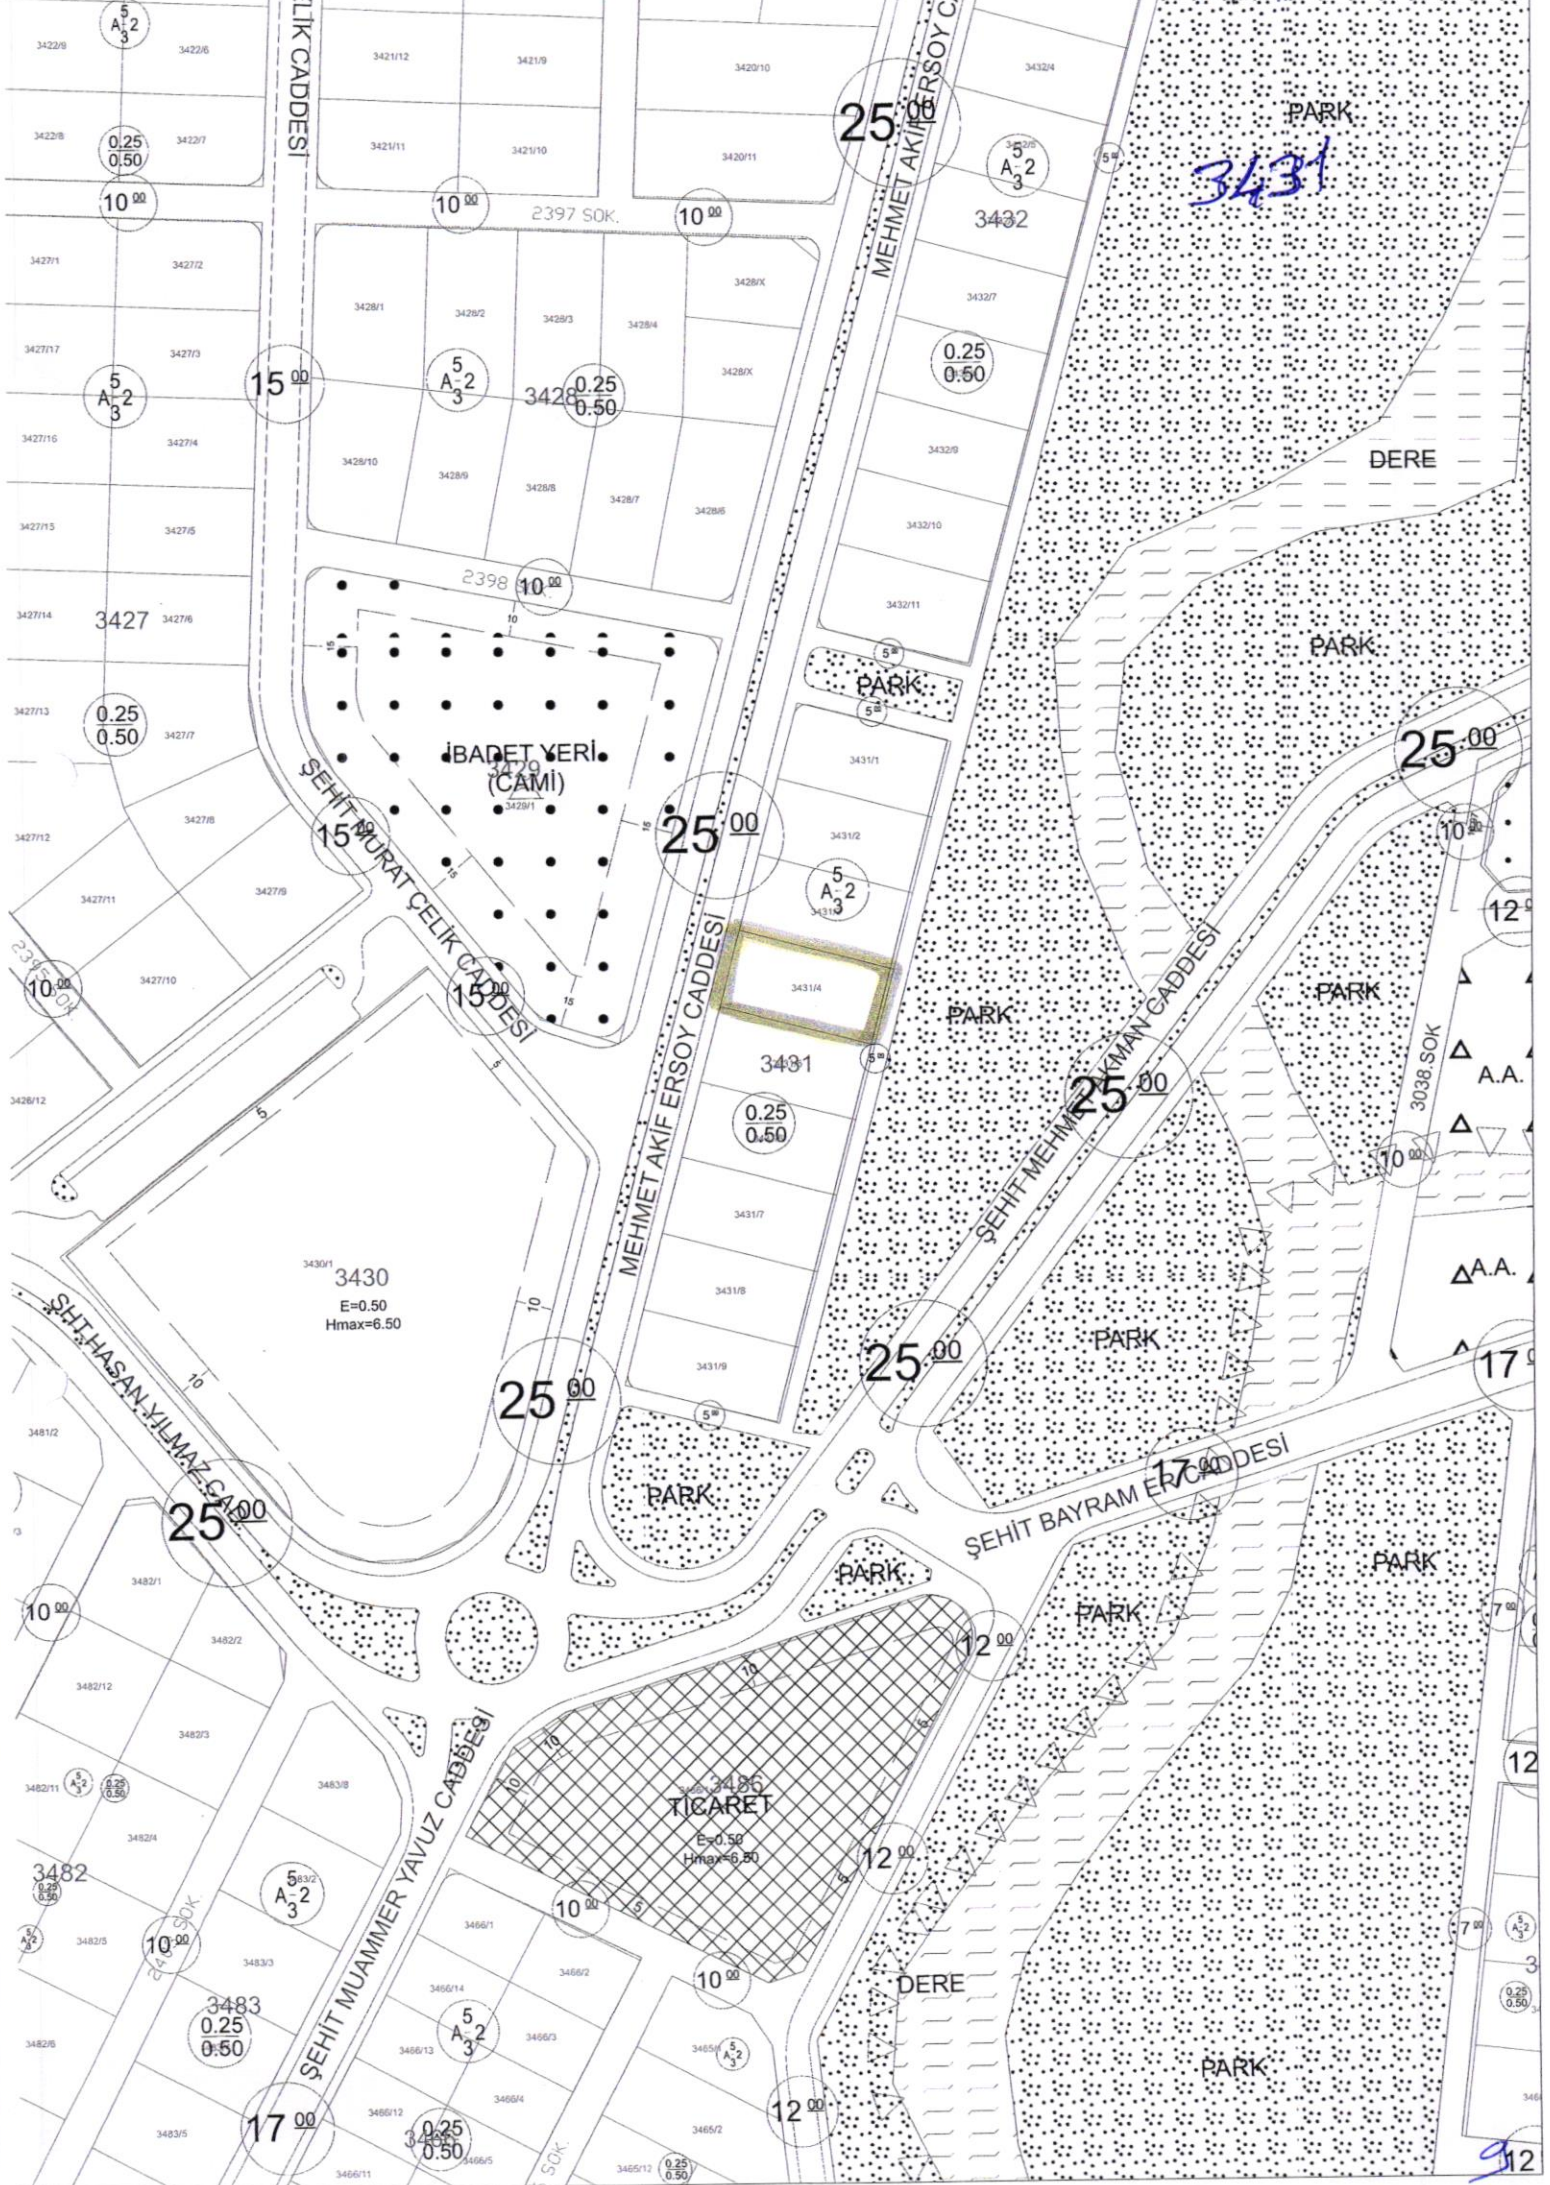

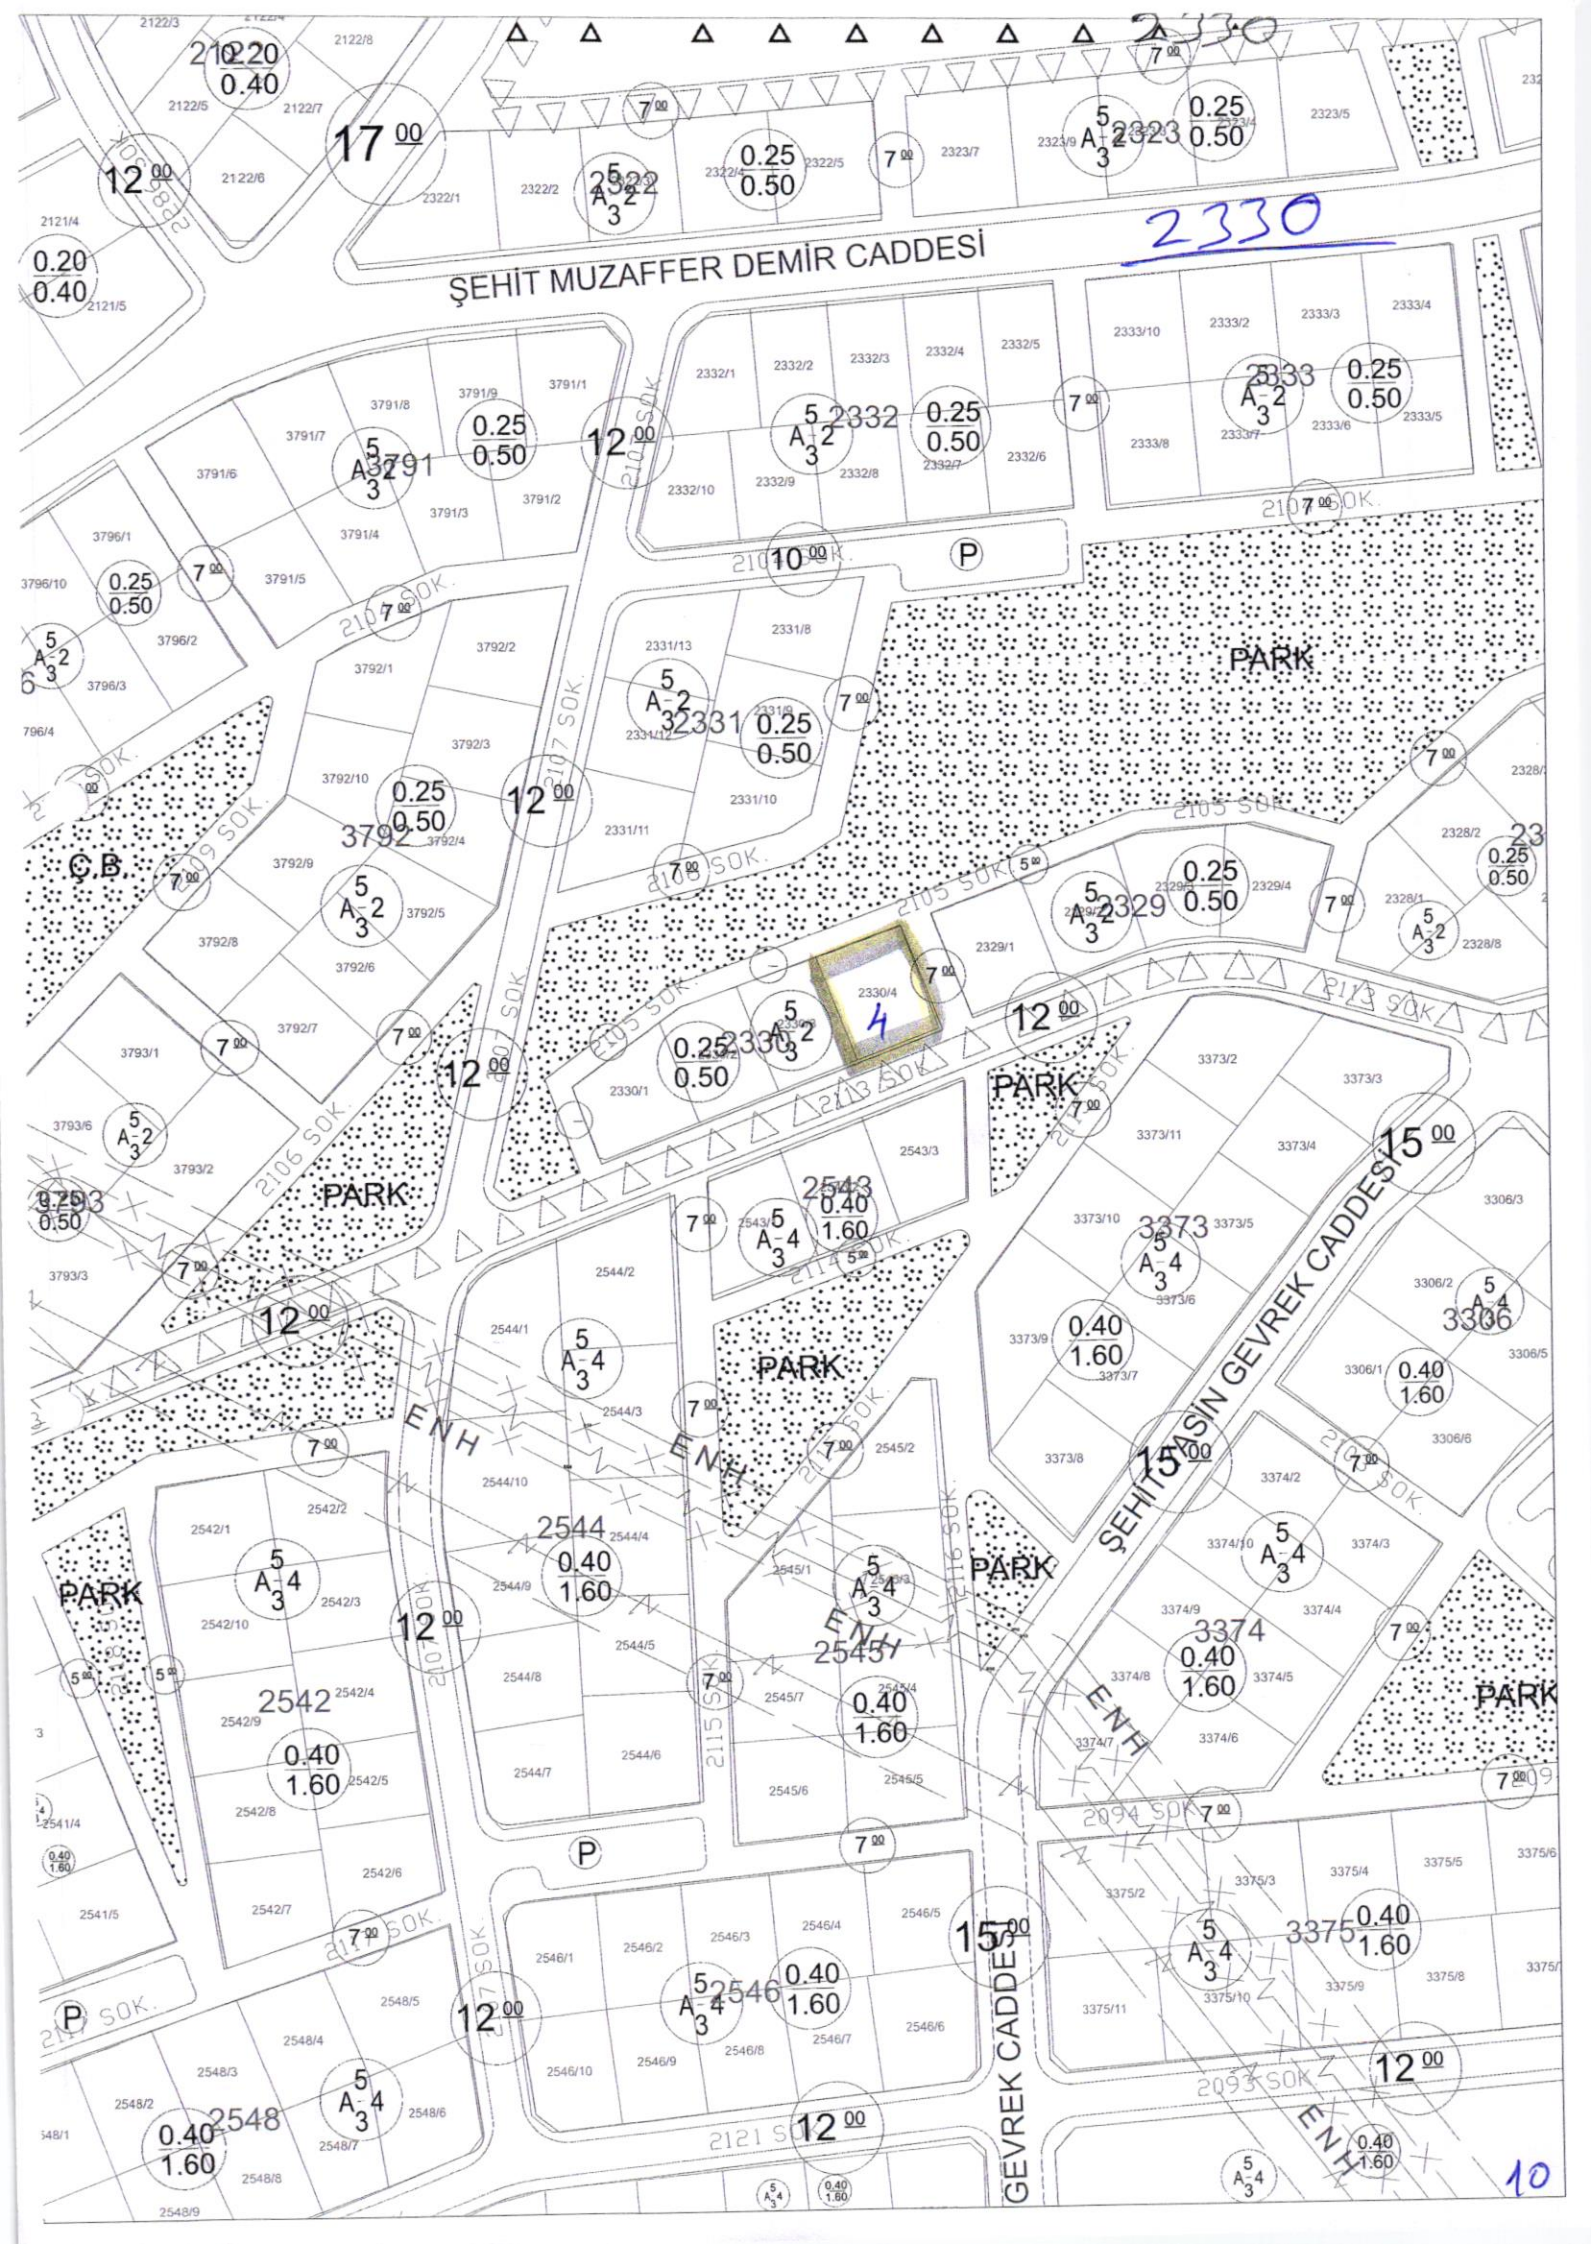

ŞEHİT MUZAFFER DEMİR CADESİ

2330

5
A-2
3

0.25
0.50

12.00

5
A-2
3

0.25
0.50

5
A-2
3

0.25
0.50

5
A-2
3

0.25
0.50

5
A-2
3

0.25
0.50

5
A-2
3

0.25
0.50

5
A-2
3

0.25
0.50

12.00

5
A-4
3

0.40
1.60

5
A-4
3

0.40
1.60

15.00

5
A-4
3

0.40
1.60

5
A-4
3

0.40
1.60

5
A-4
3

0.40
1.60

12.00

12.00

5
A-4
3

0.40
1.60

5
A-4
3

0.40
1.60

5
A-4
3

0.40
1.60

15.00

5
A-4
3

0.40
1.60

12.00

0.40
1.60

5
A-4
3

0.40
1.60

12.00


0.40
1.60


10

3320, 3321

AĞAÇLANDIRILACAK ALAN

AĞAÇLANDIRILACAK ALAN

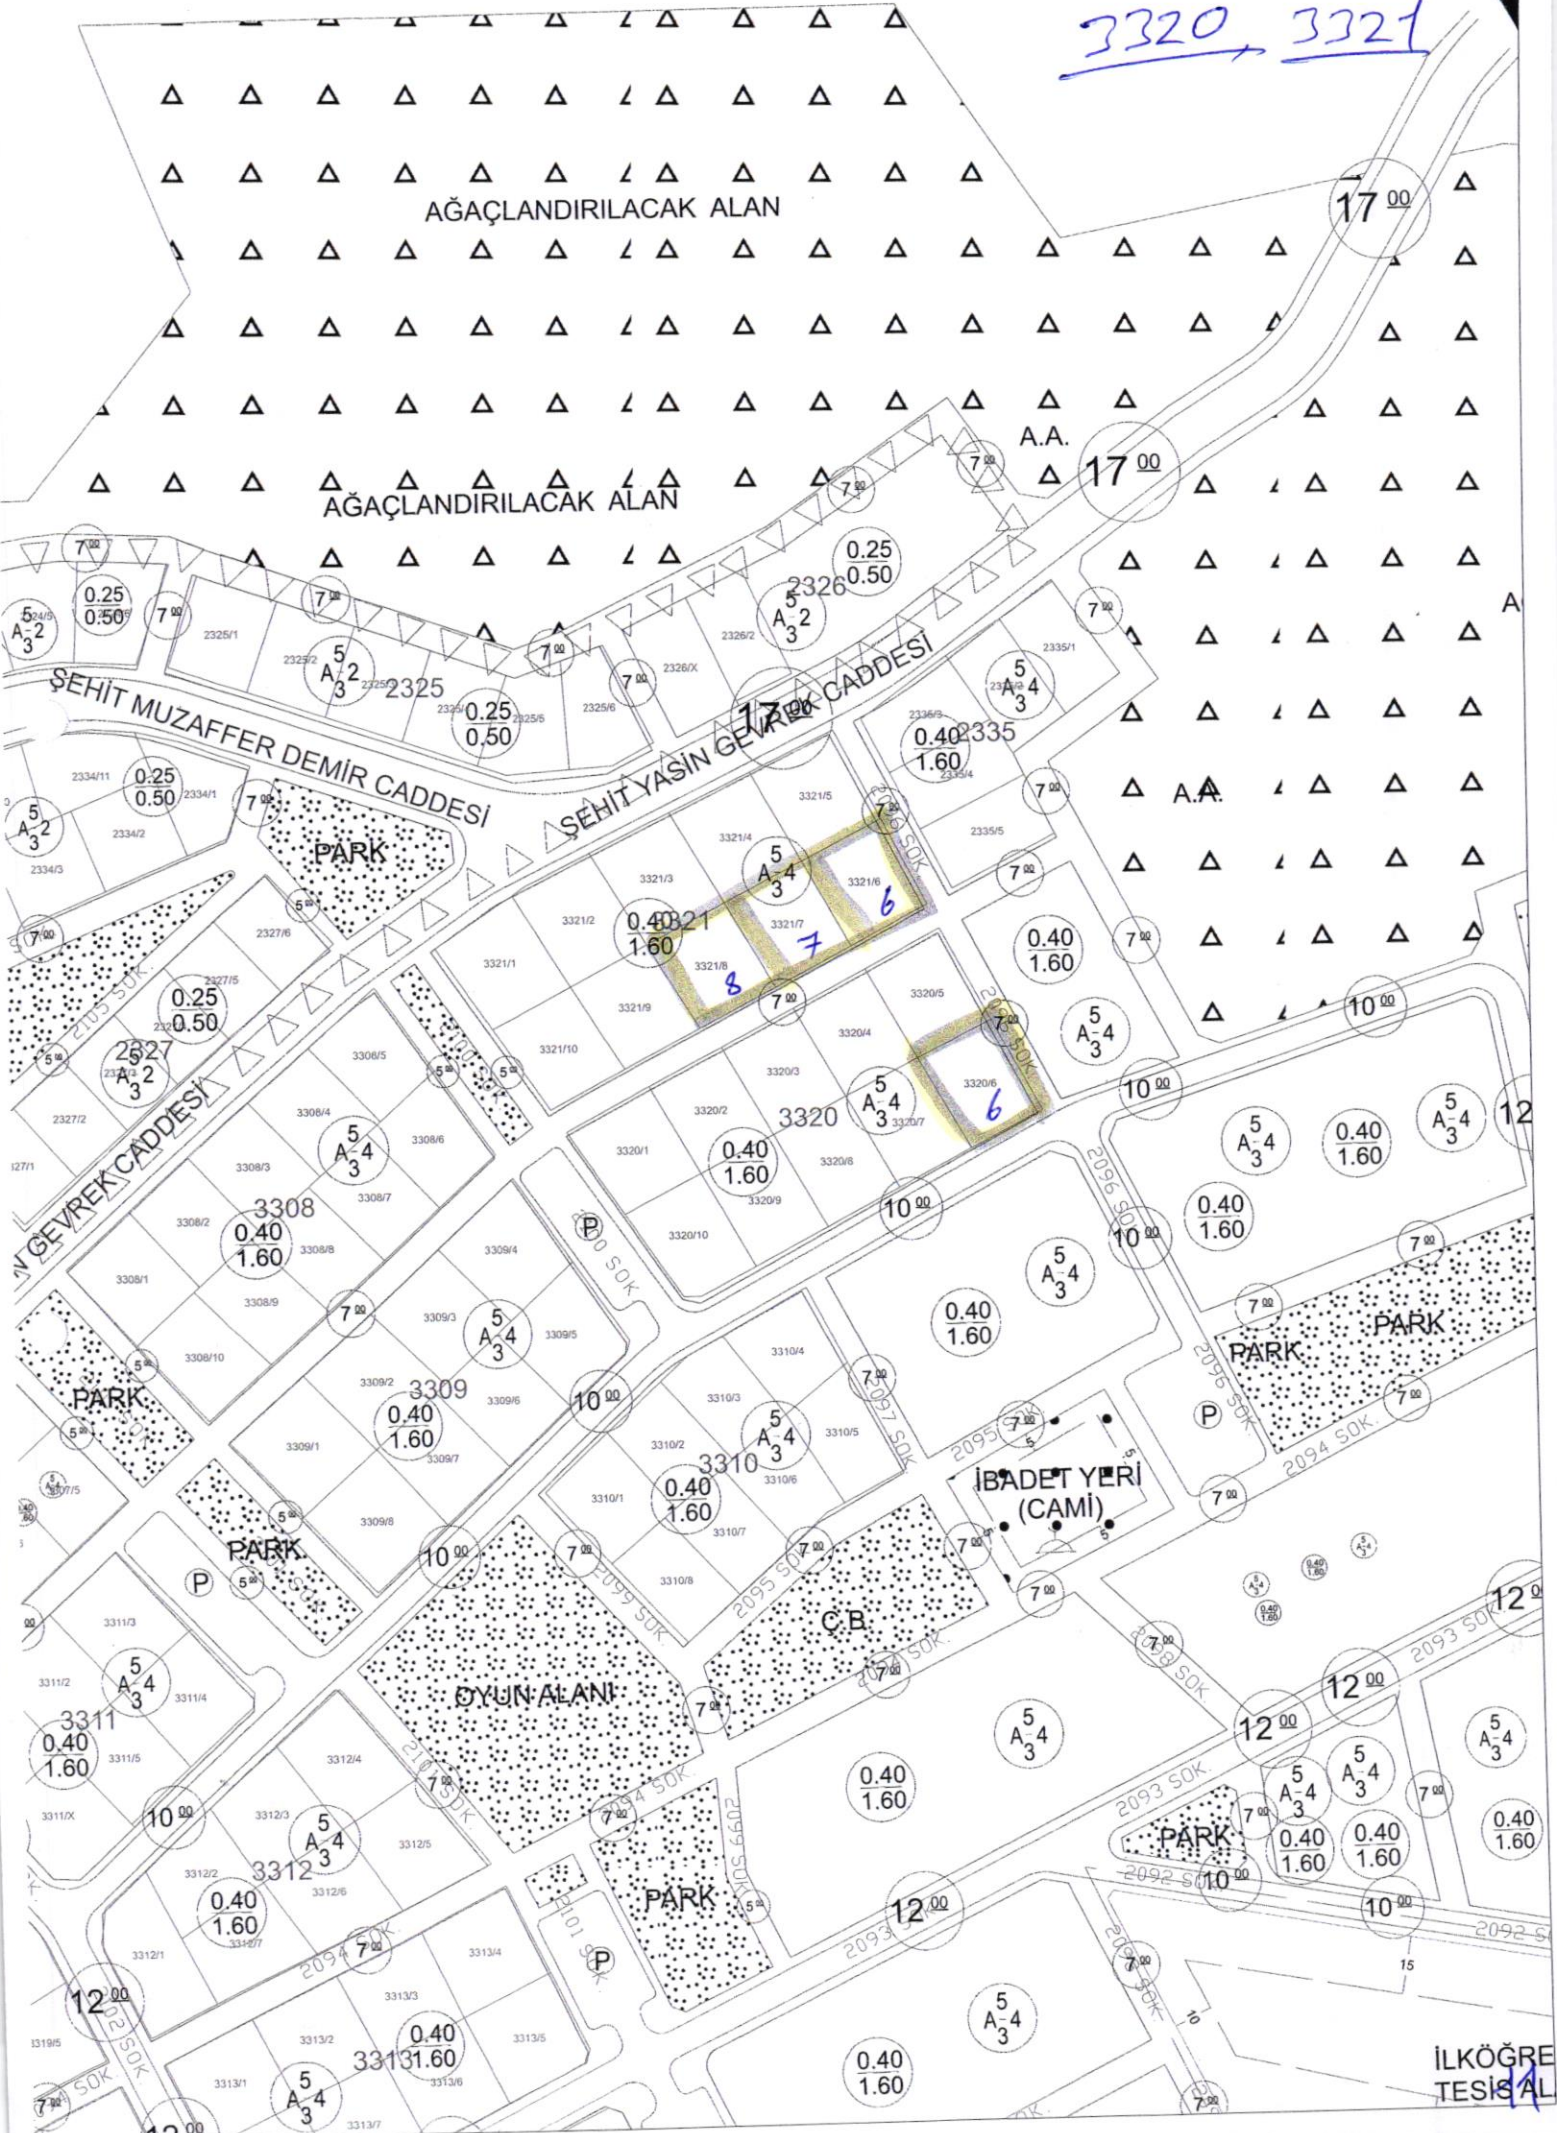

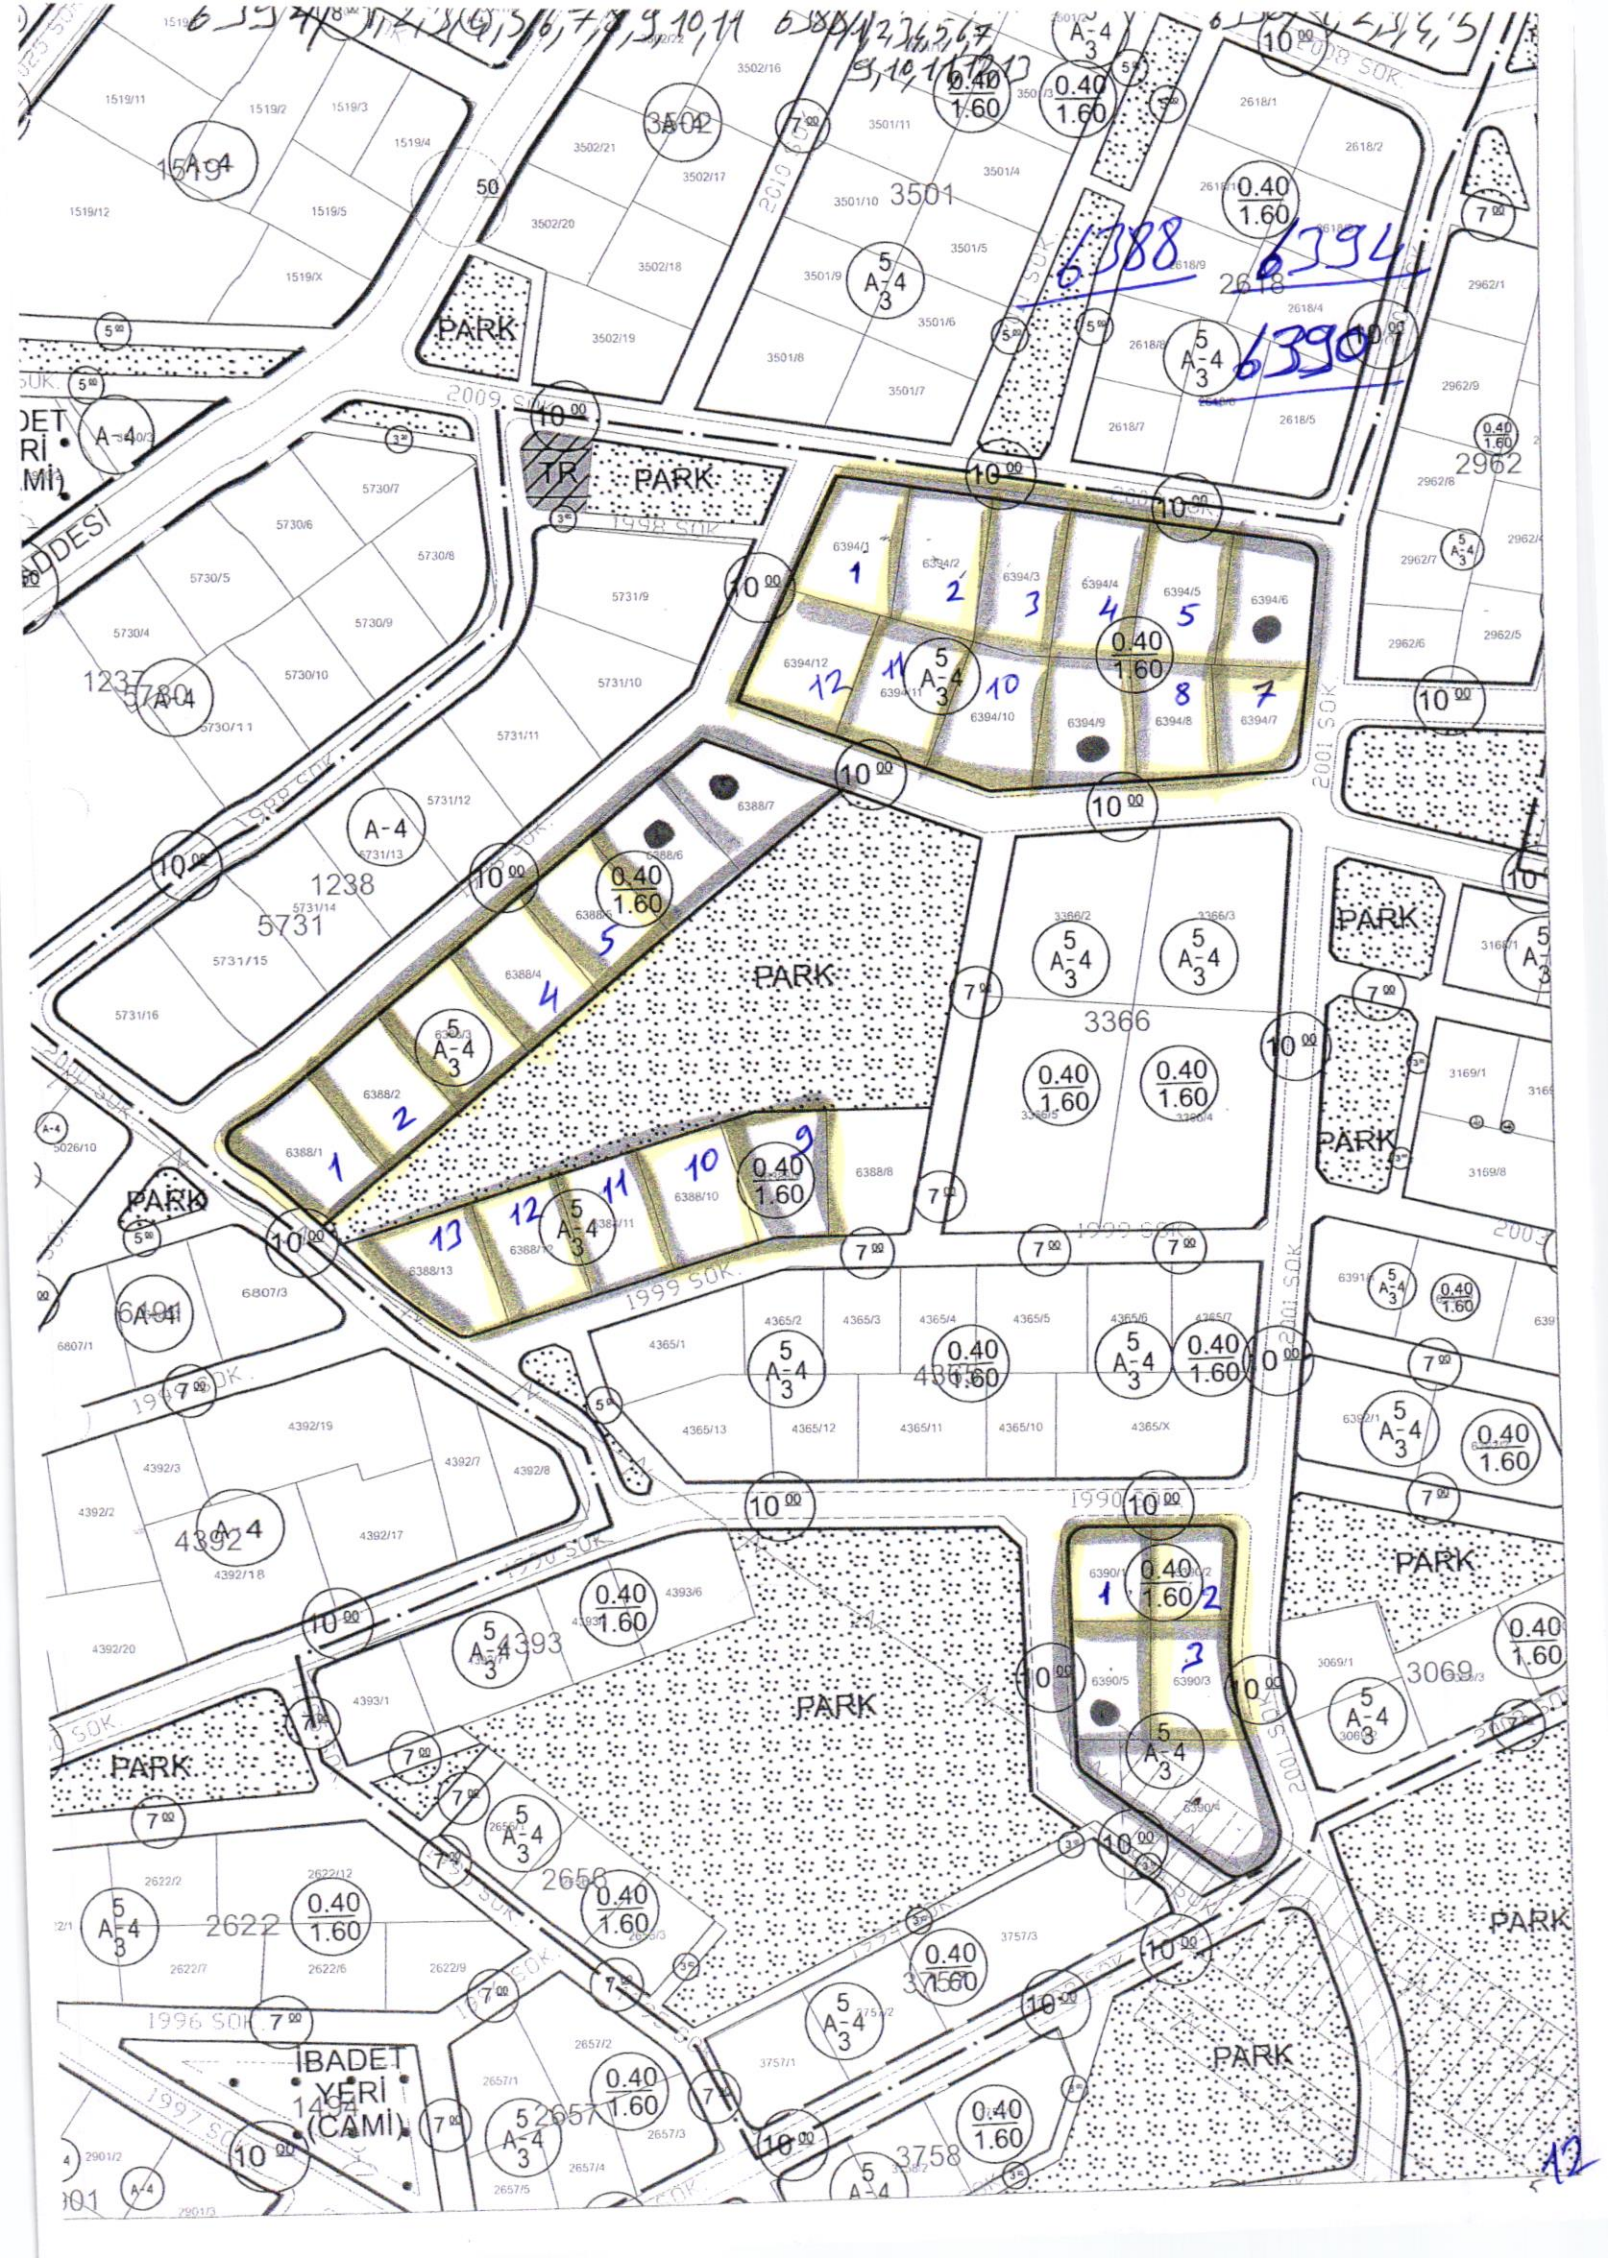

6, 5, 4, 3, 2, 1, 10, 11, 12,100


6388
6394
6390

1 2 3 4 5
12 11 10 8 7

1 2 3 4 5
13 12 11 10 9

1 2
3

12

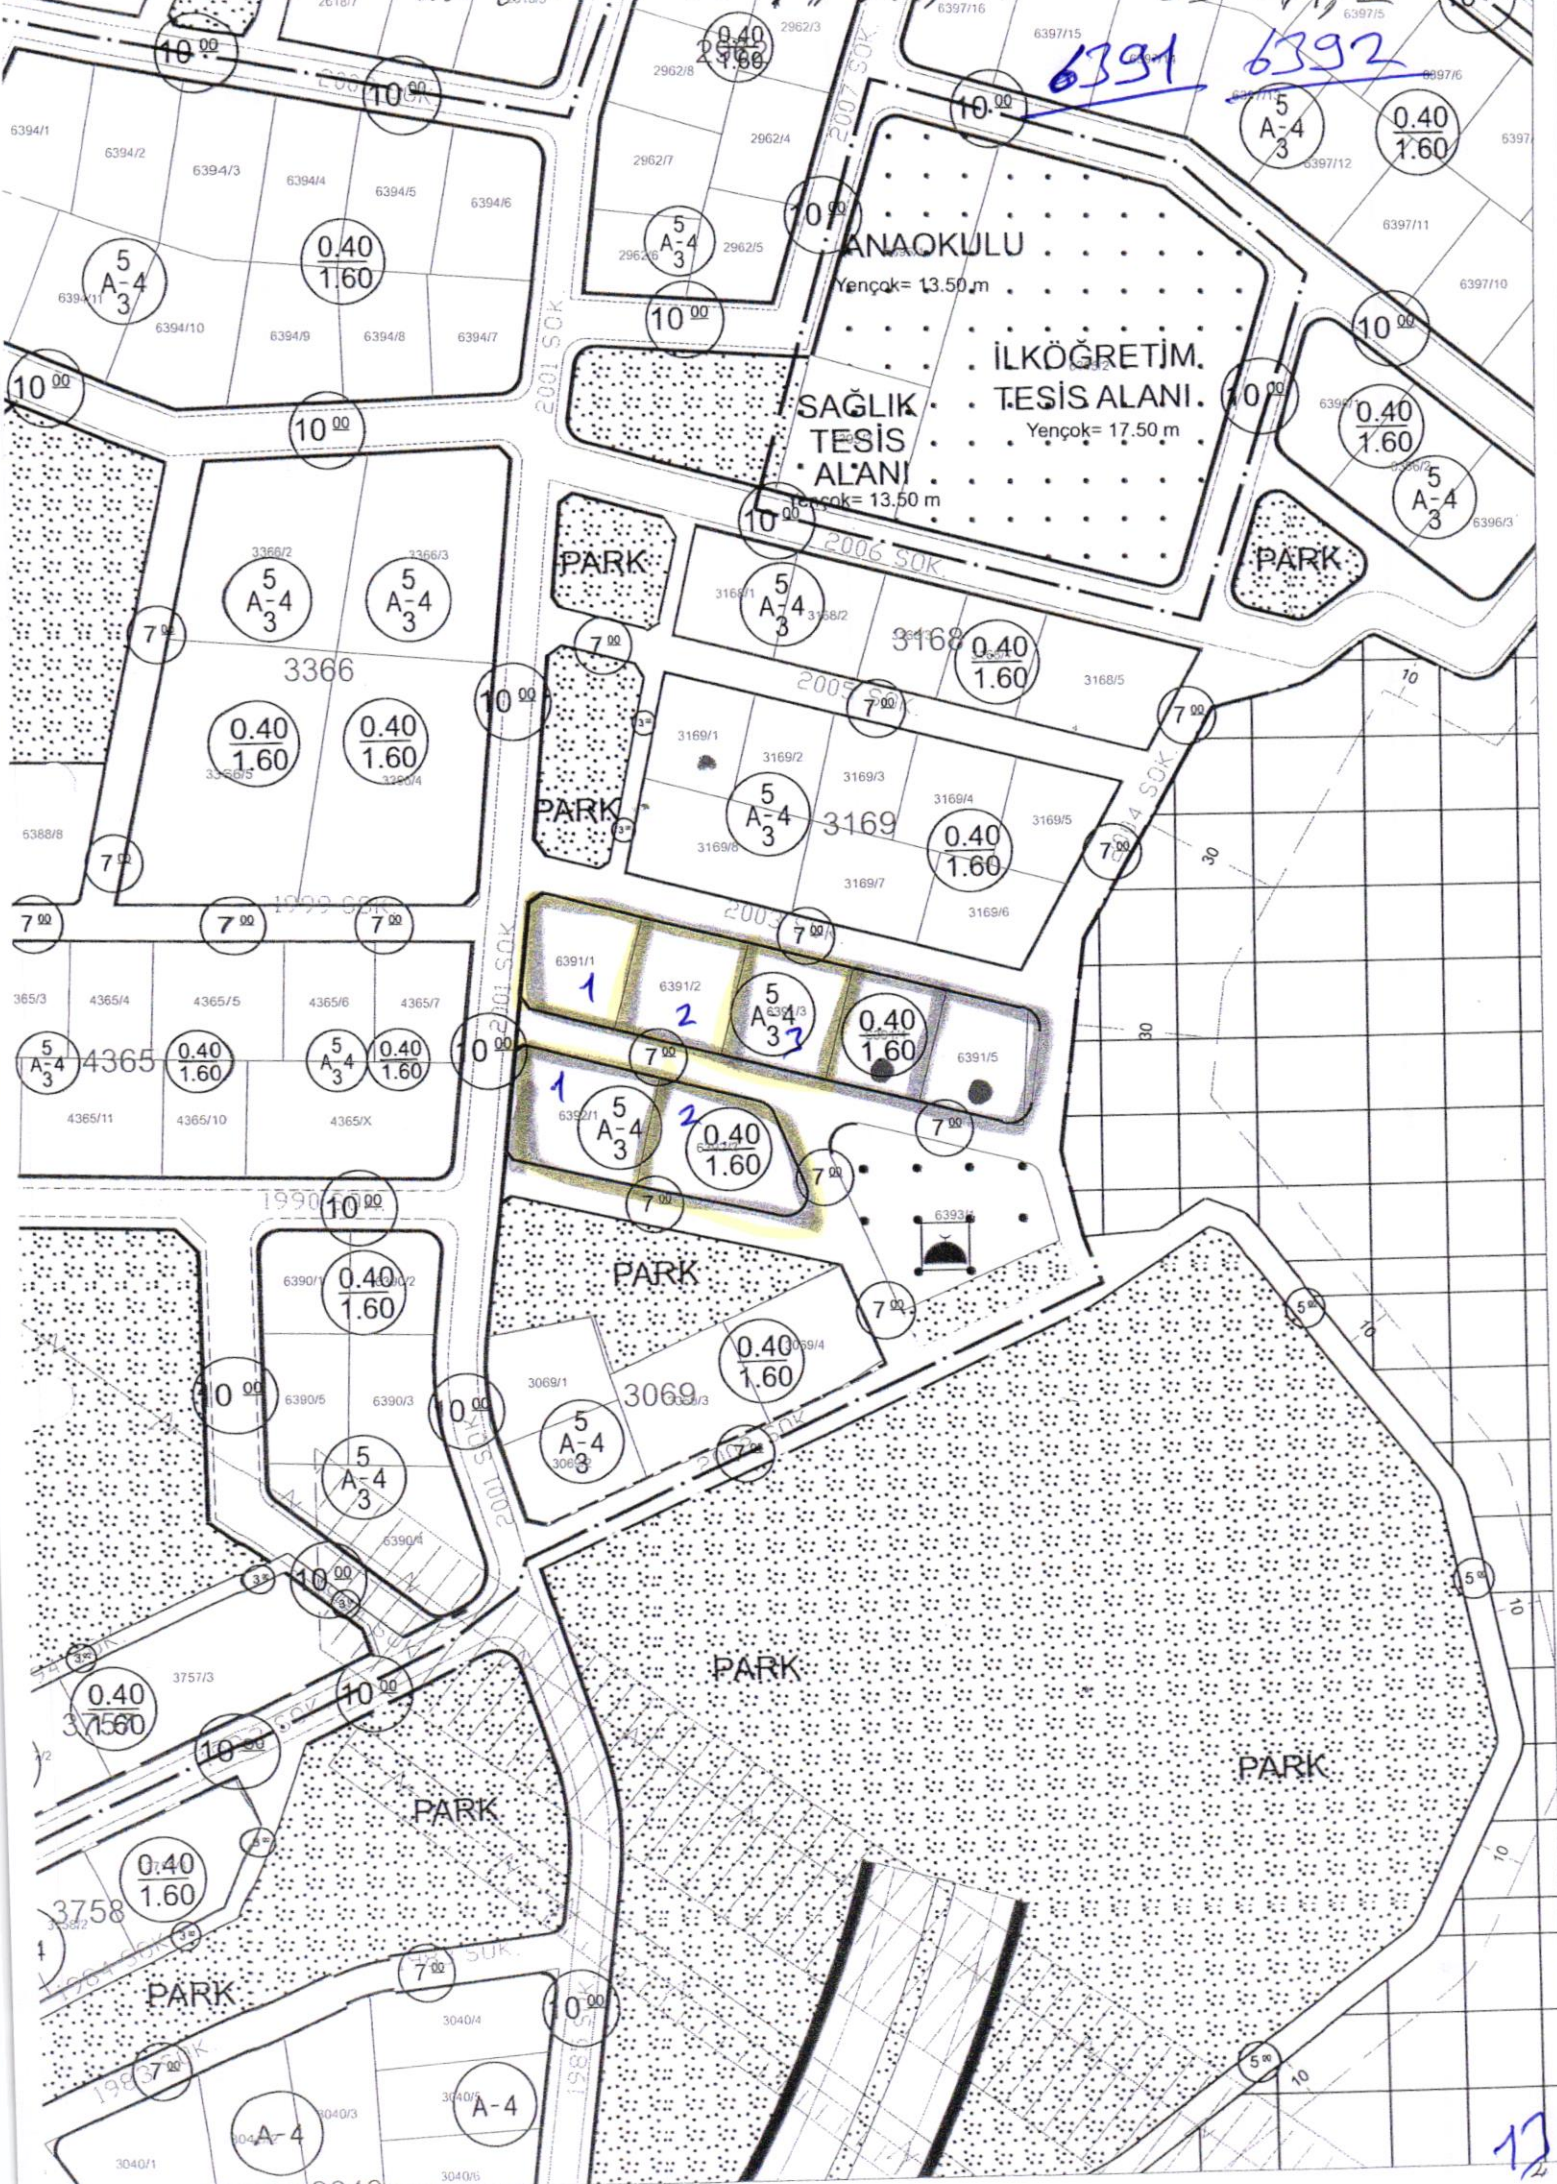

ANAOKULU
Yençok= 13.50 m

SAĞLIK
TESİS
ALANI
Yençok= 13.50 m

İLKÖĞRETİM
TESİS ALANI
Yençok= 17.50 m

PARK

PARK

PARK

PARK

PARK

PARK

PARK


PARK

A-4


A-4

17

16.11.12
E=2.00
Hmax=12.50

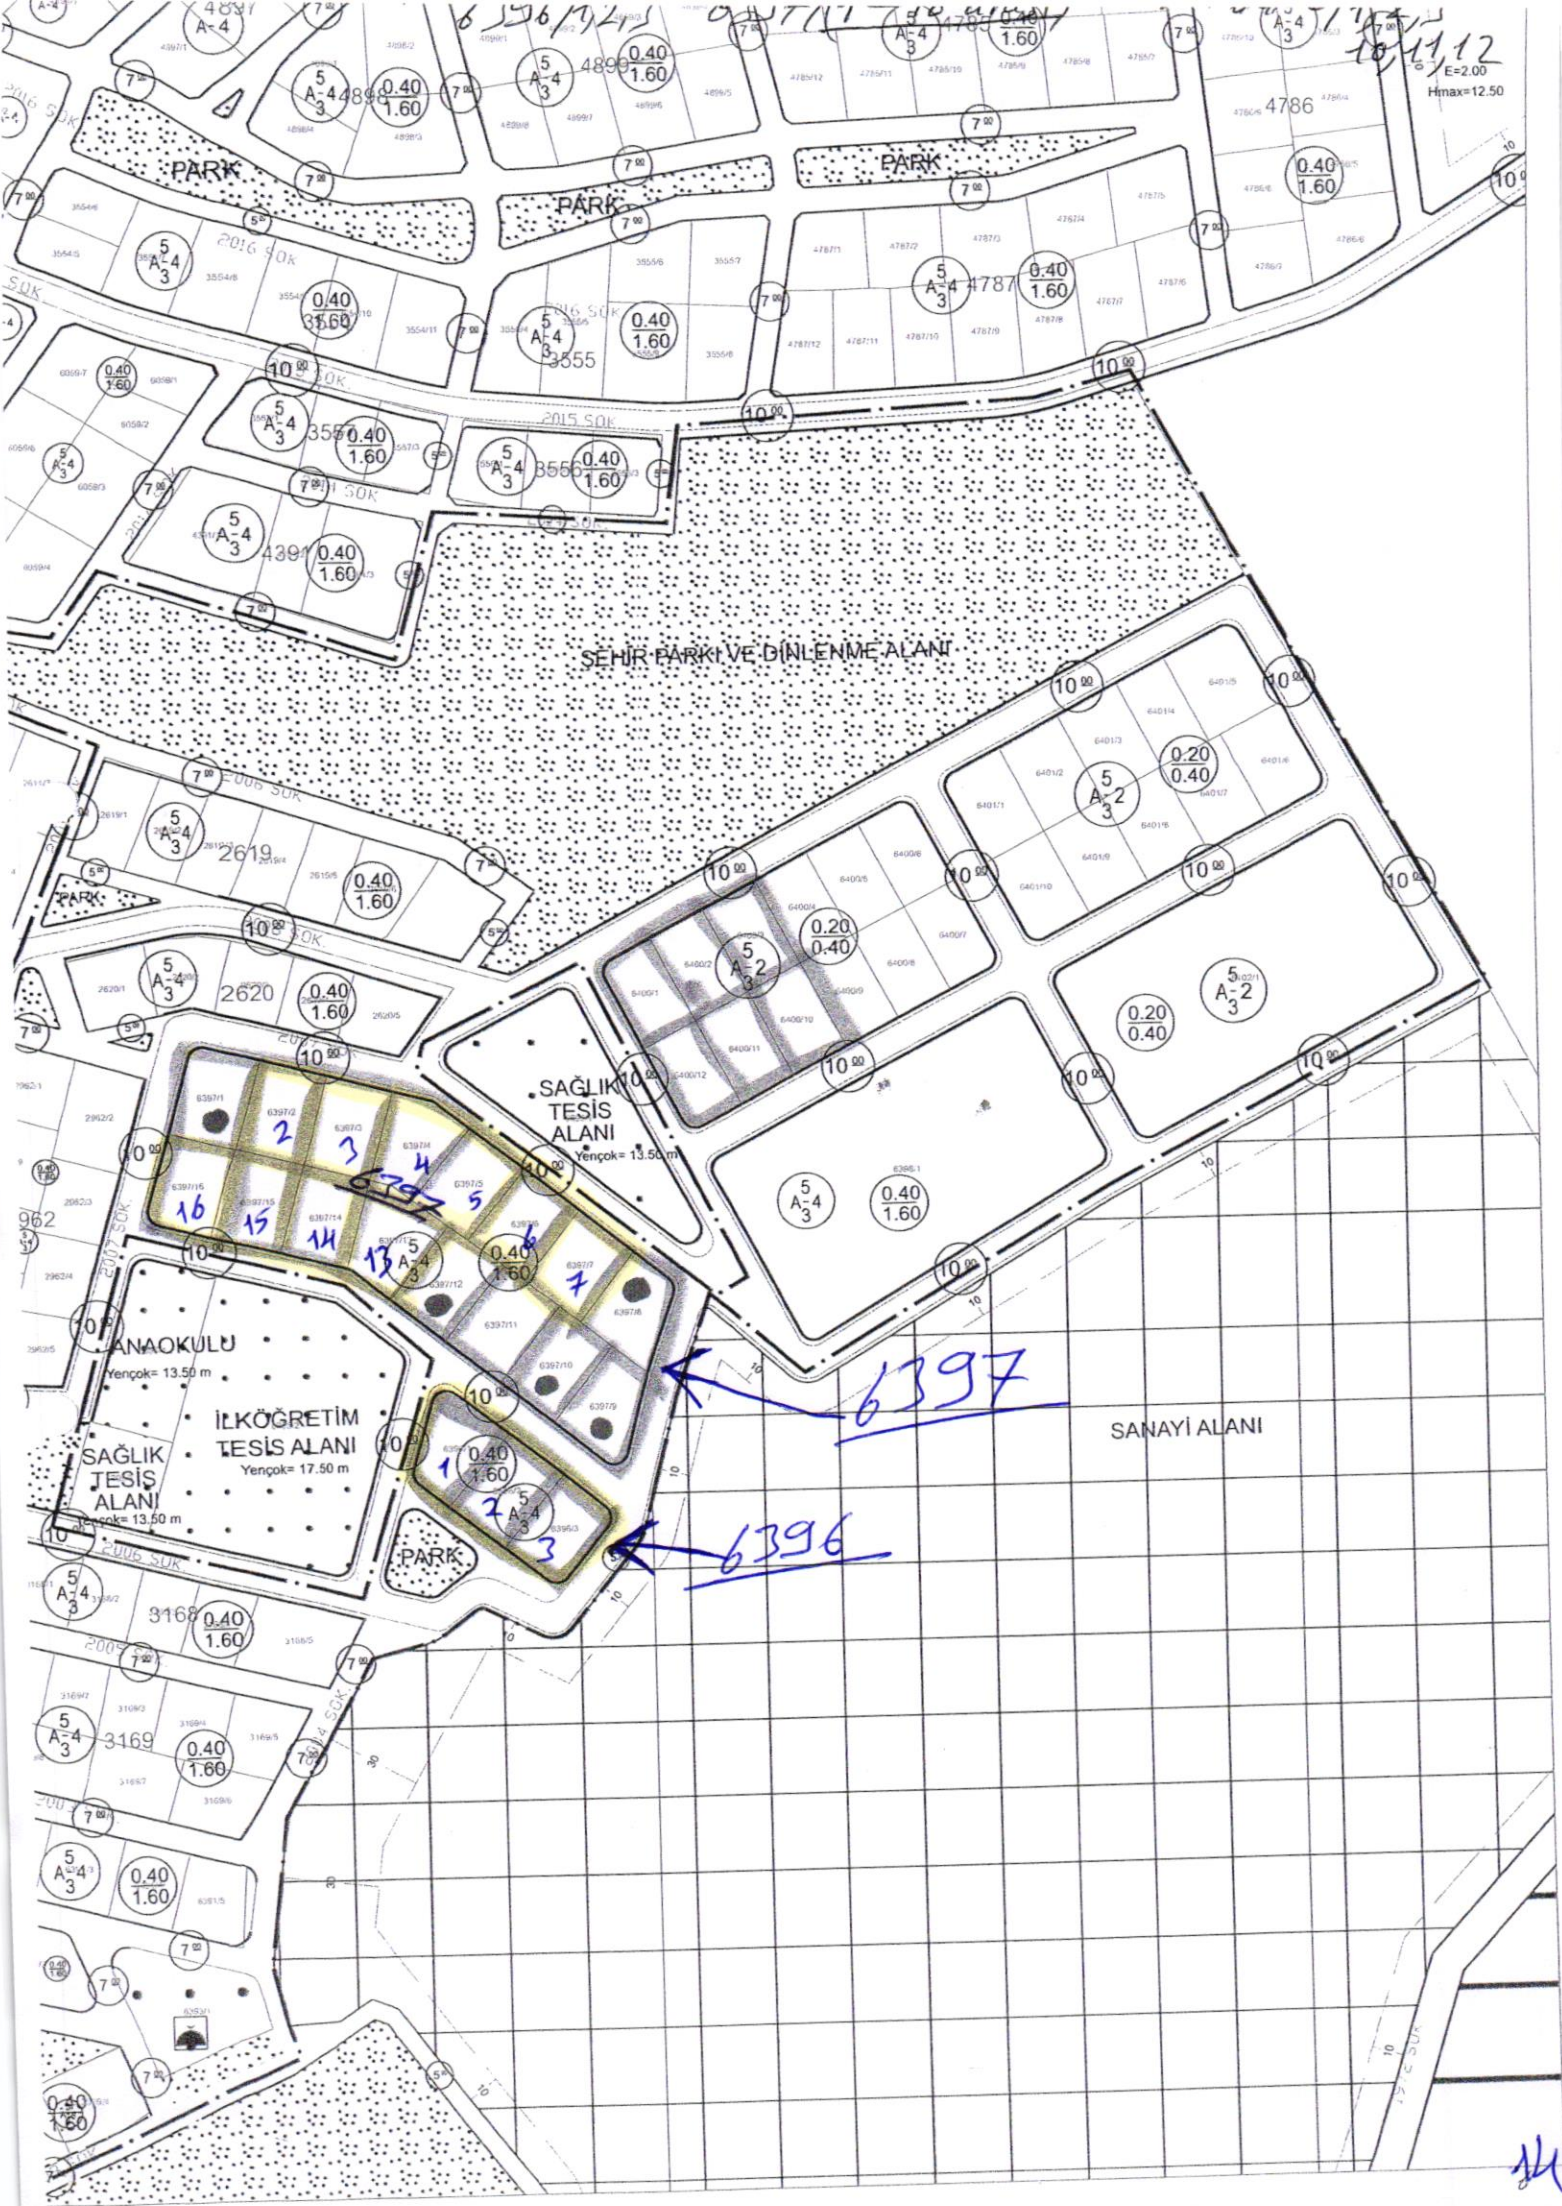

14

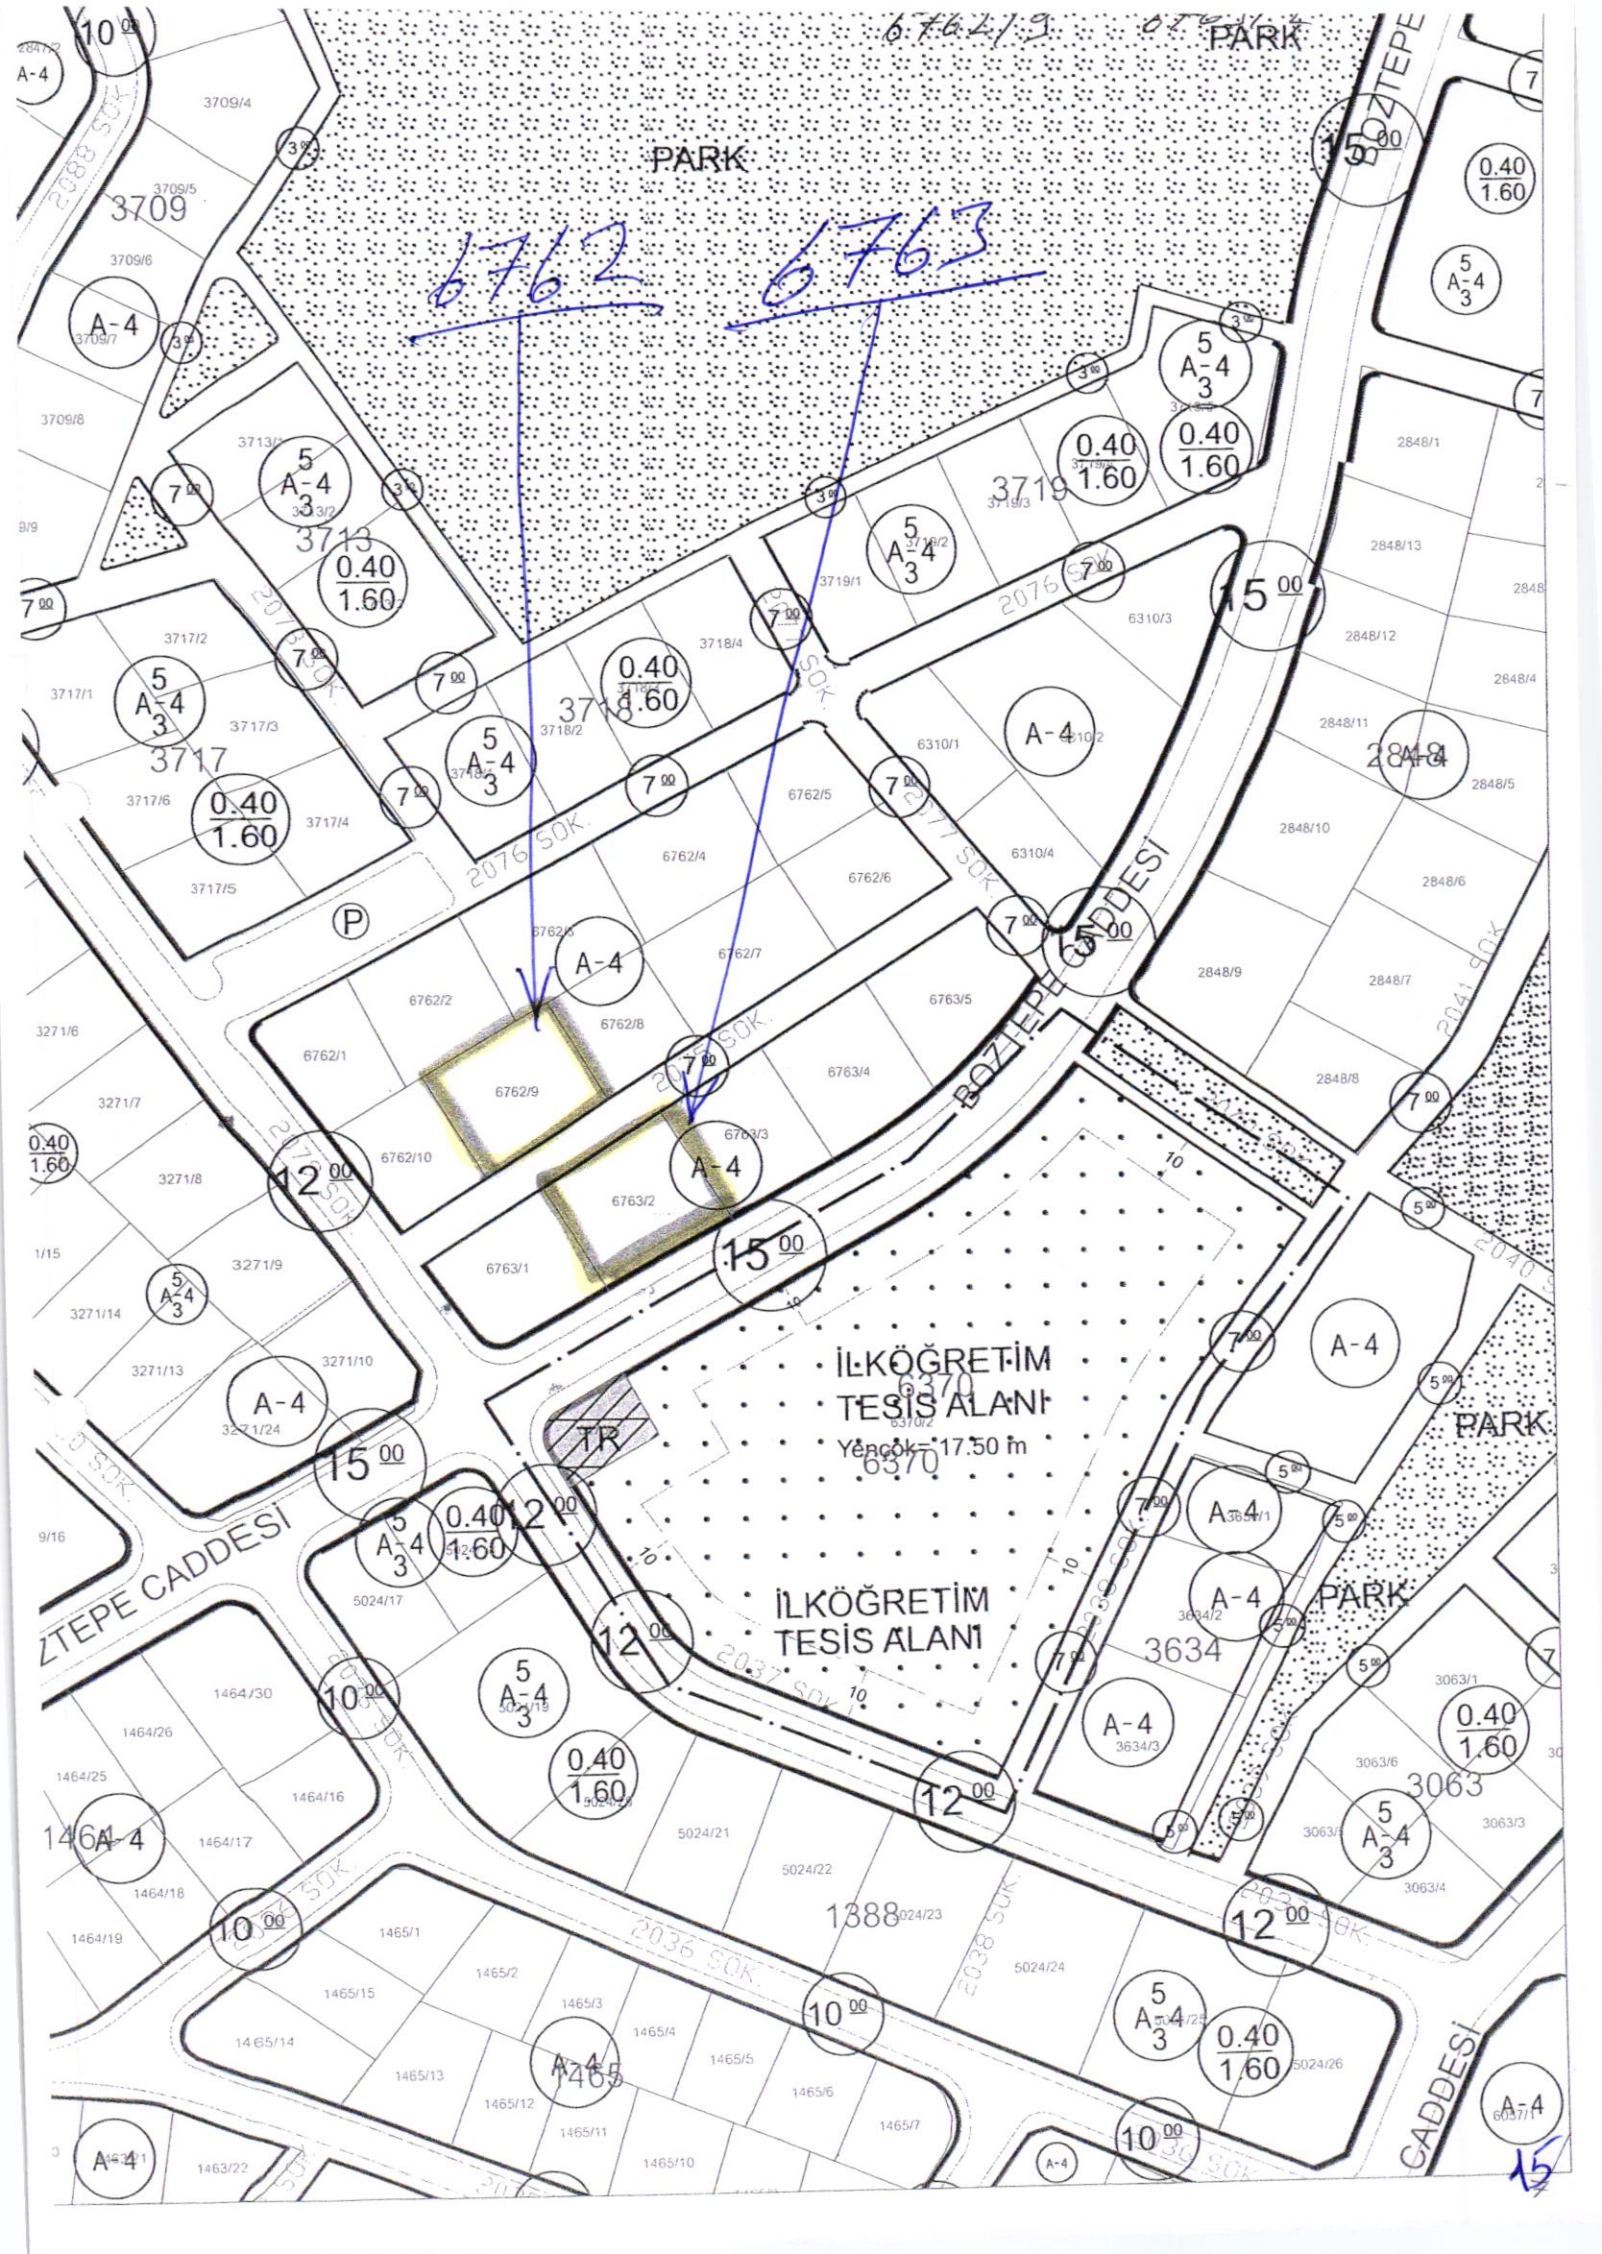

6762/3

PARK

PARK

6762 6763

0.40
1.60

5
A-4
3

5
A-4
3

0.40
1.60

0.40
1.60

5
A-4
3

5
A-4
3

0.40
1.60

0.40
1.60

5
A-4
3

0.40
1.60

A-4

2848

(P)

A-4

7.00

5.00

7.00

A-4

15.00

0.40
1.60

12.00

7.00

5.00

İLKÖĞRETİM
TESİS ALANI

Yençok = 17.50 m

A-4

PARK

İLKÖĞRETİM
TESİS ALANI

PARK

ZİTEPE CAĐDESİ

BOZTEPE CAĐDESİ

CAĐDESİ

146A-4

15.00

5
A-4
3

0.40
1.60

5
A-4
3

0.40
1.60

12.00

10.00

A-4

1465

10.00


5
A-4
3

0.40
1.60

10.00

A-4

15

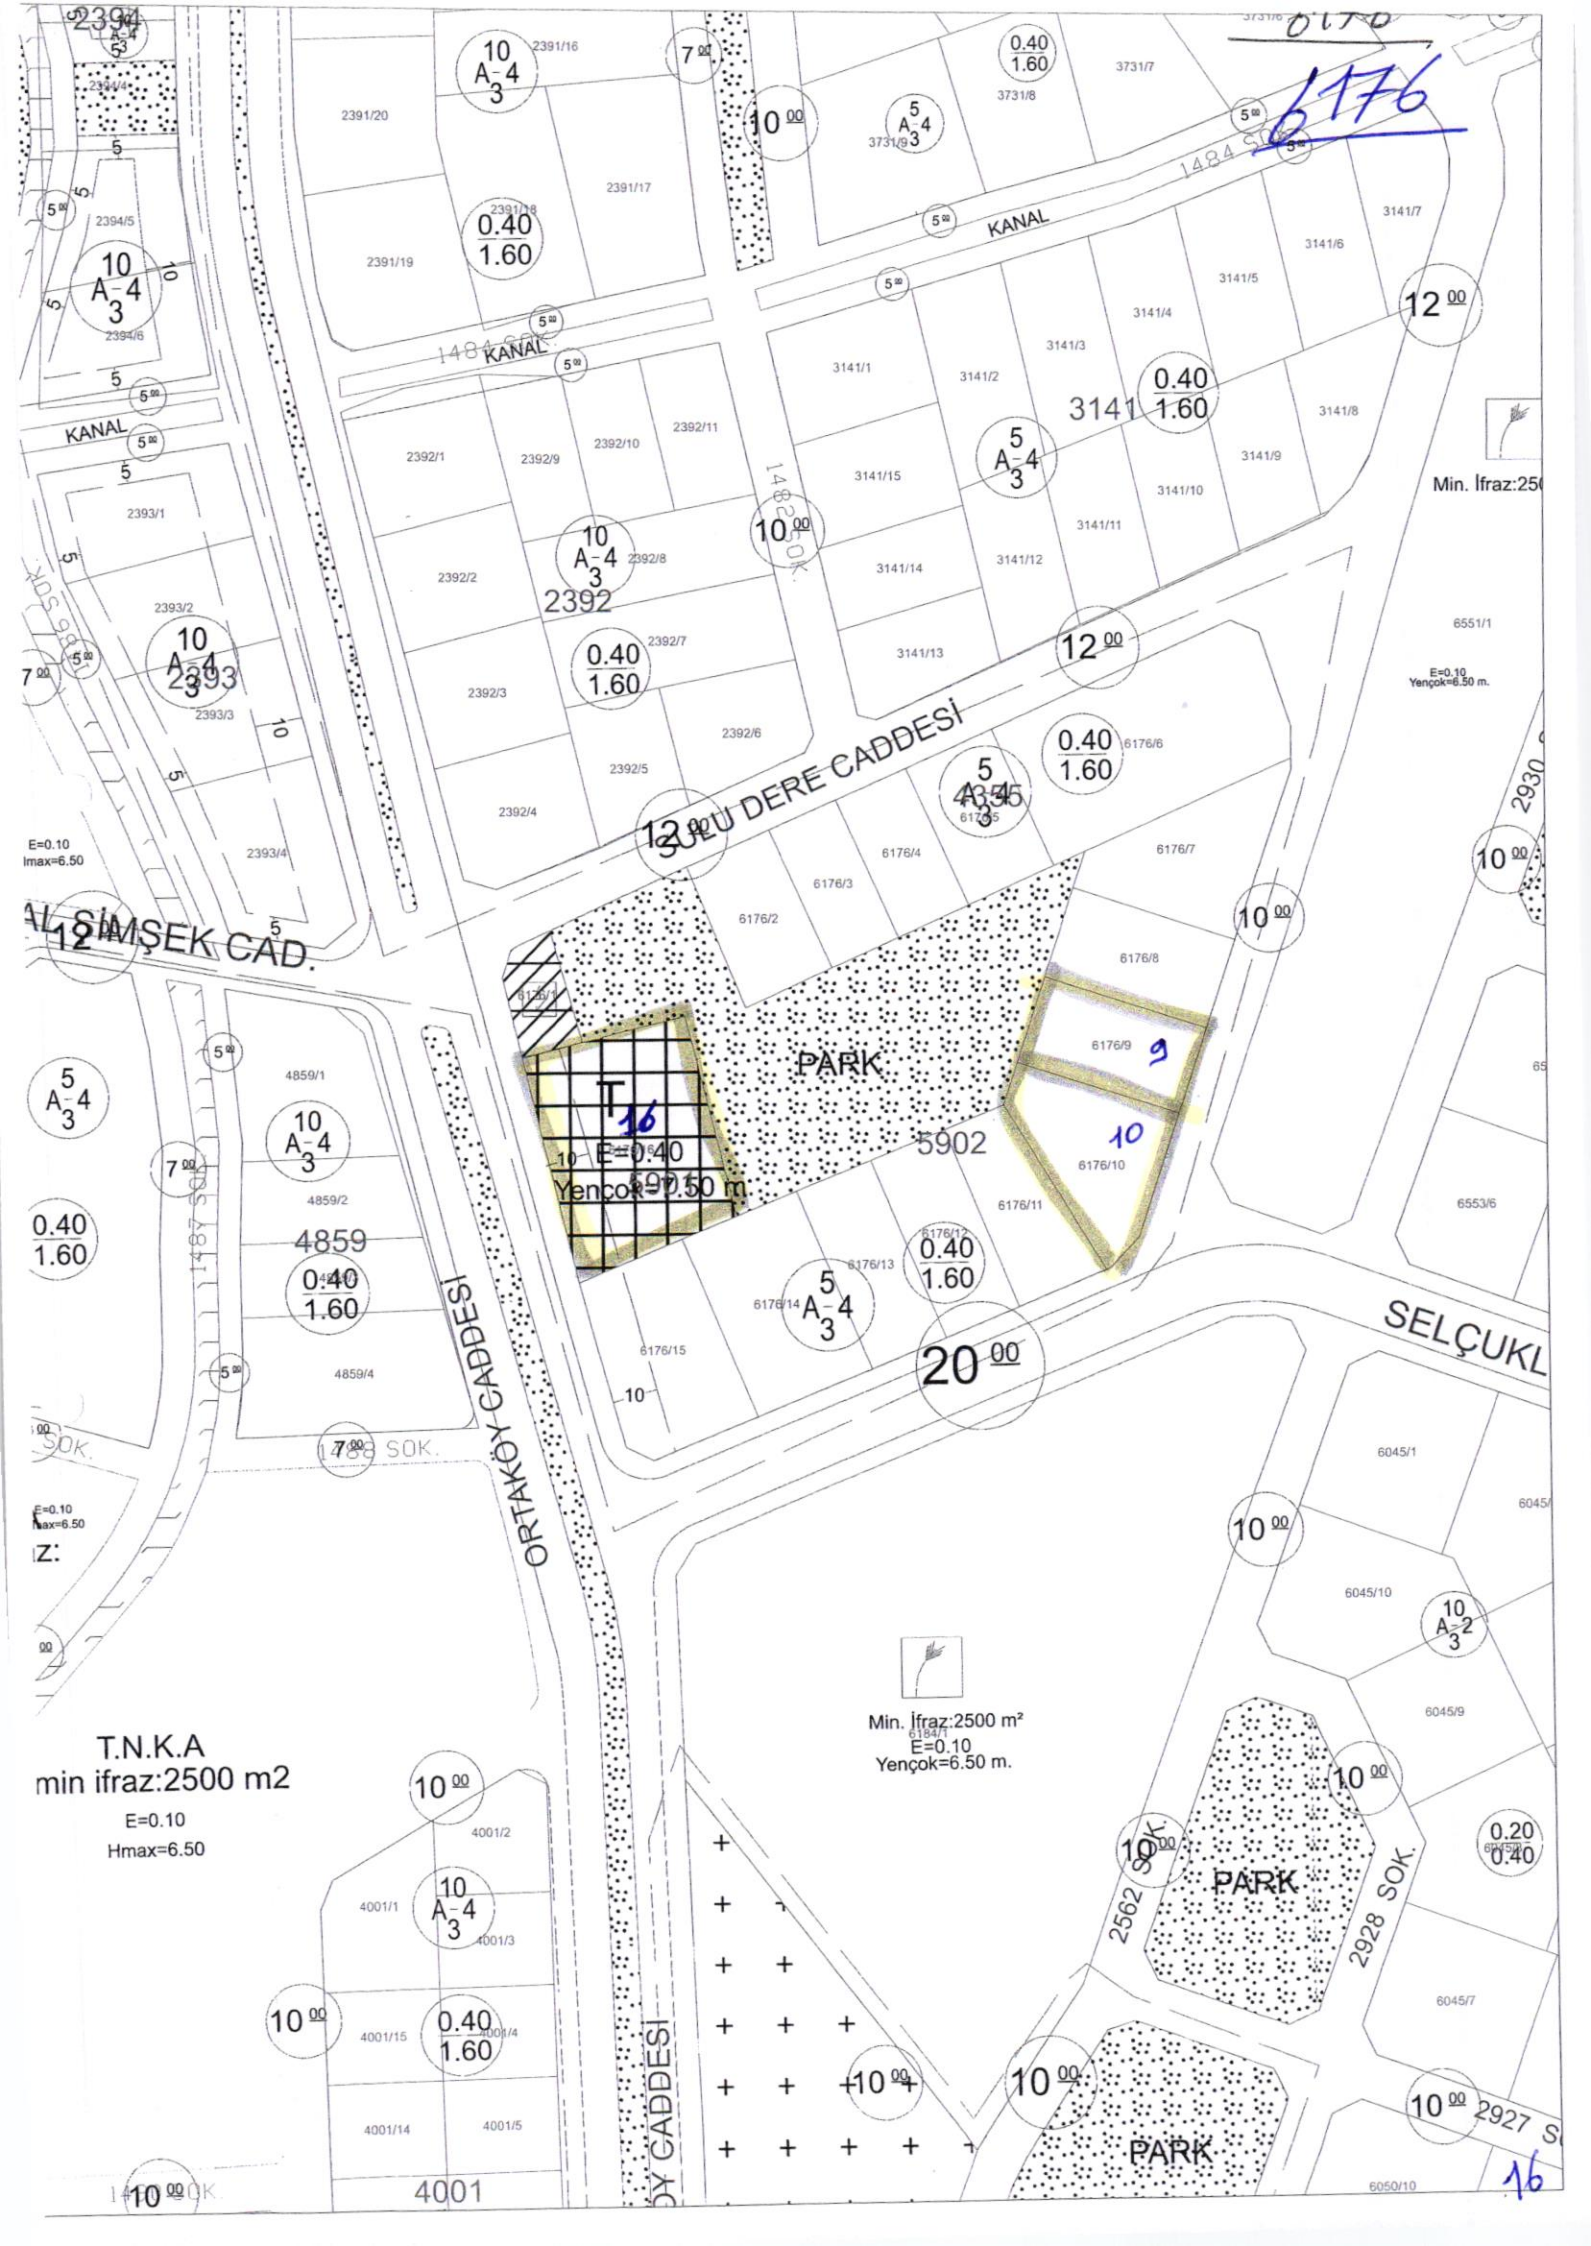

6776

E=0.10
Hmax=6.50

E=0.10
Hmax=6.50

T.N.K.A
min ifraz:2500 m²
E=0.10
Hmax=6.50

Min. İfraz:2500 m²
E=0.10
Yençok=6.50 m.

Min. İfraz:2500 m²

E=0.10
Yençok=6.50 m.

65

6553/6

6045/1

6045/10

10
A-2
3

6045/9


6045/7

0.20
E=0.10
Hmax=6.50
0.40

10
00

6050/10

16

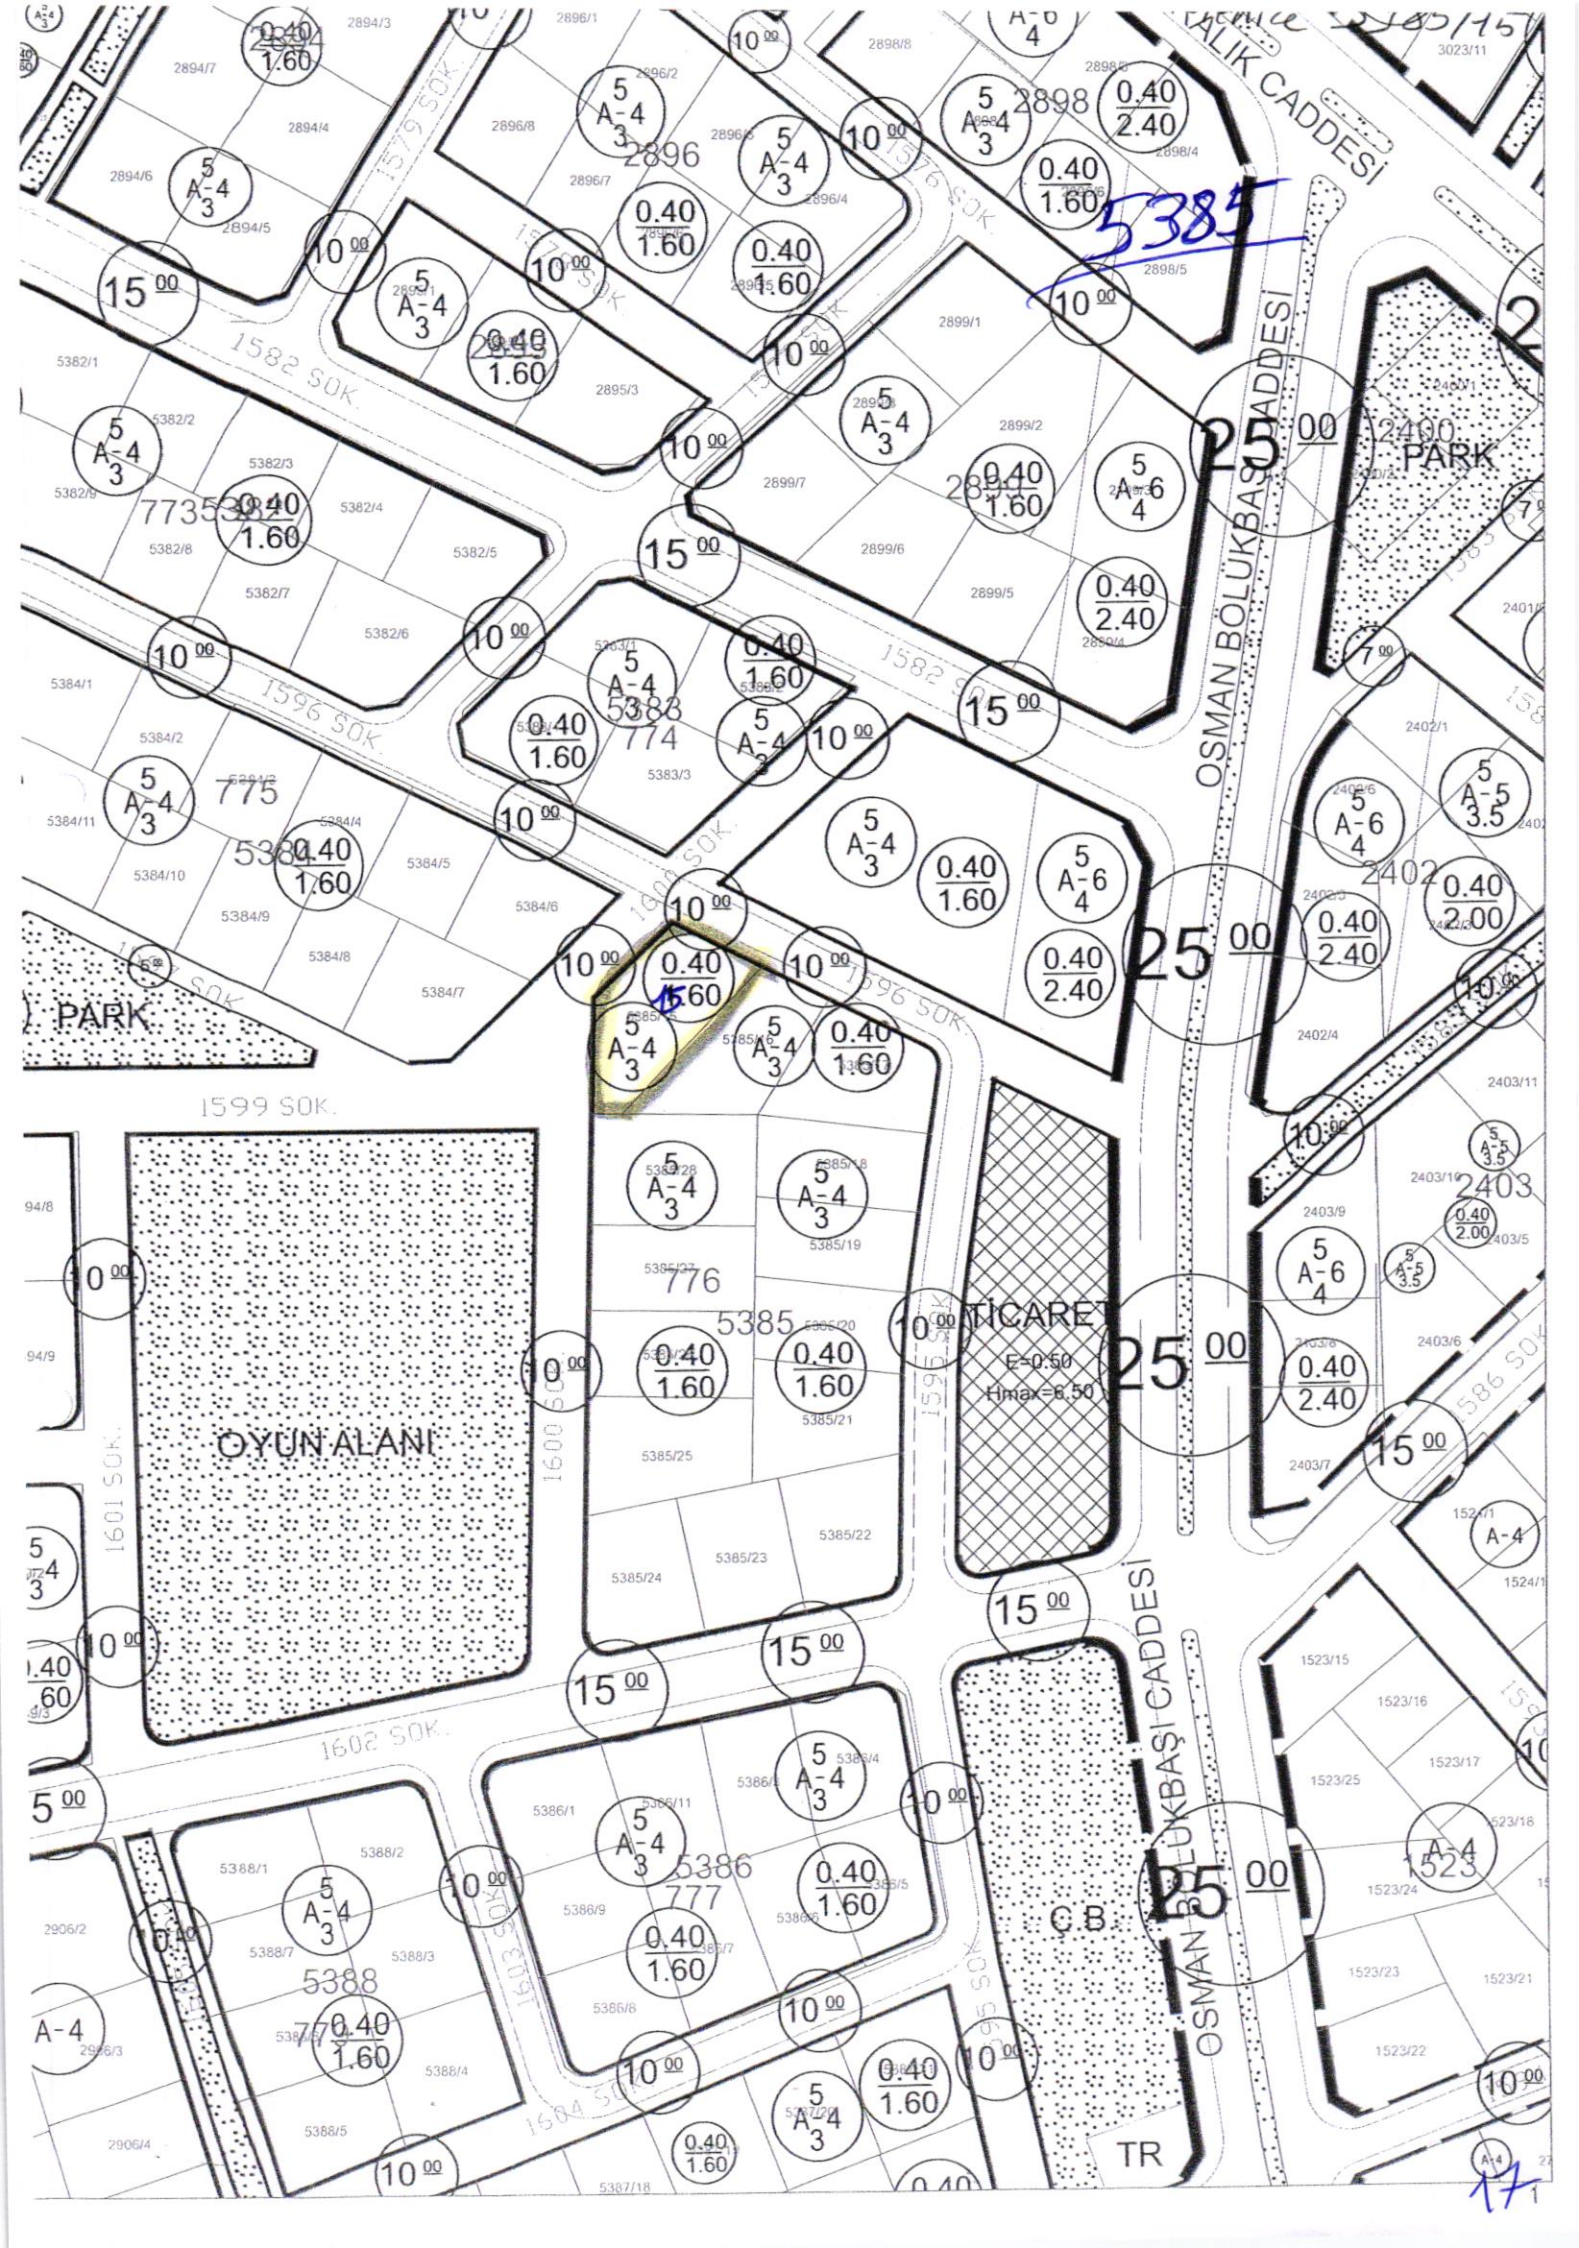

5385

5385
A-4/3


TİCARET
E=0.50
H_{max}=6.50

OYUN ALANI

OSMAN BÖLÜKBAŞI CADESİ

TR

171

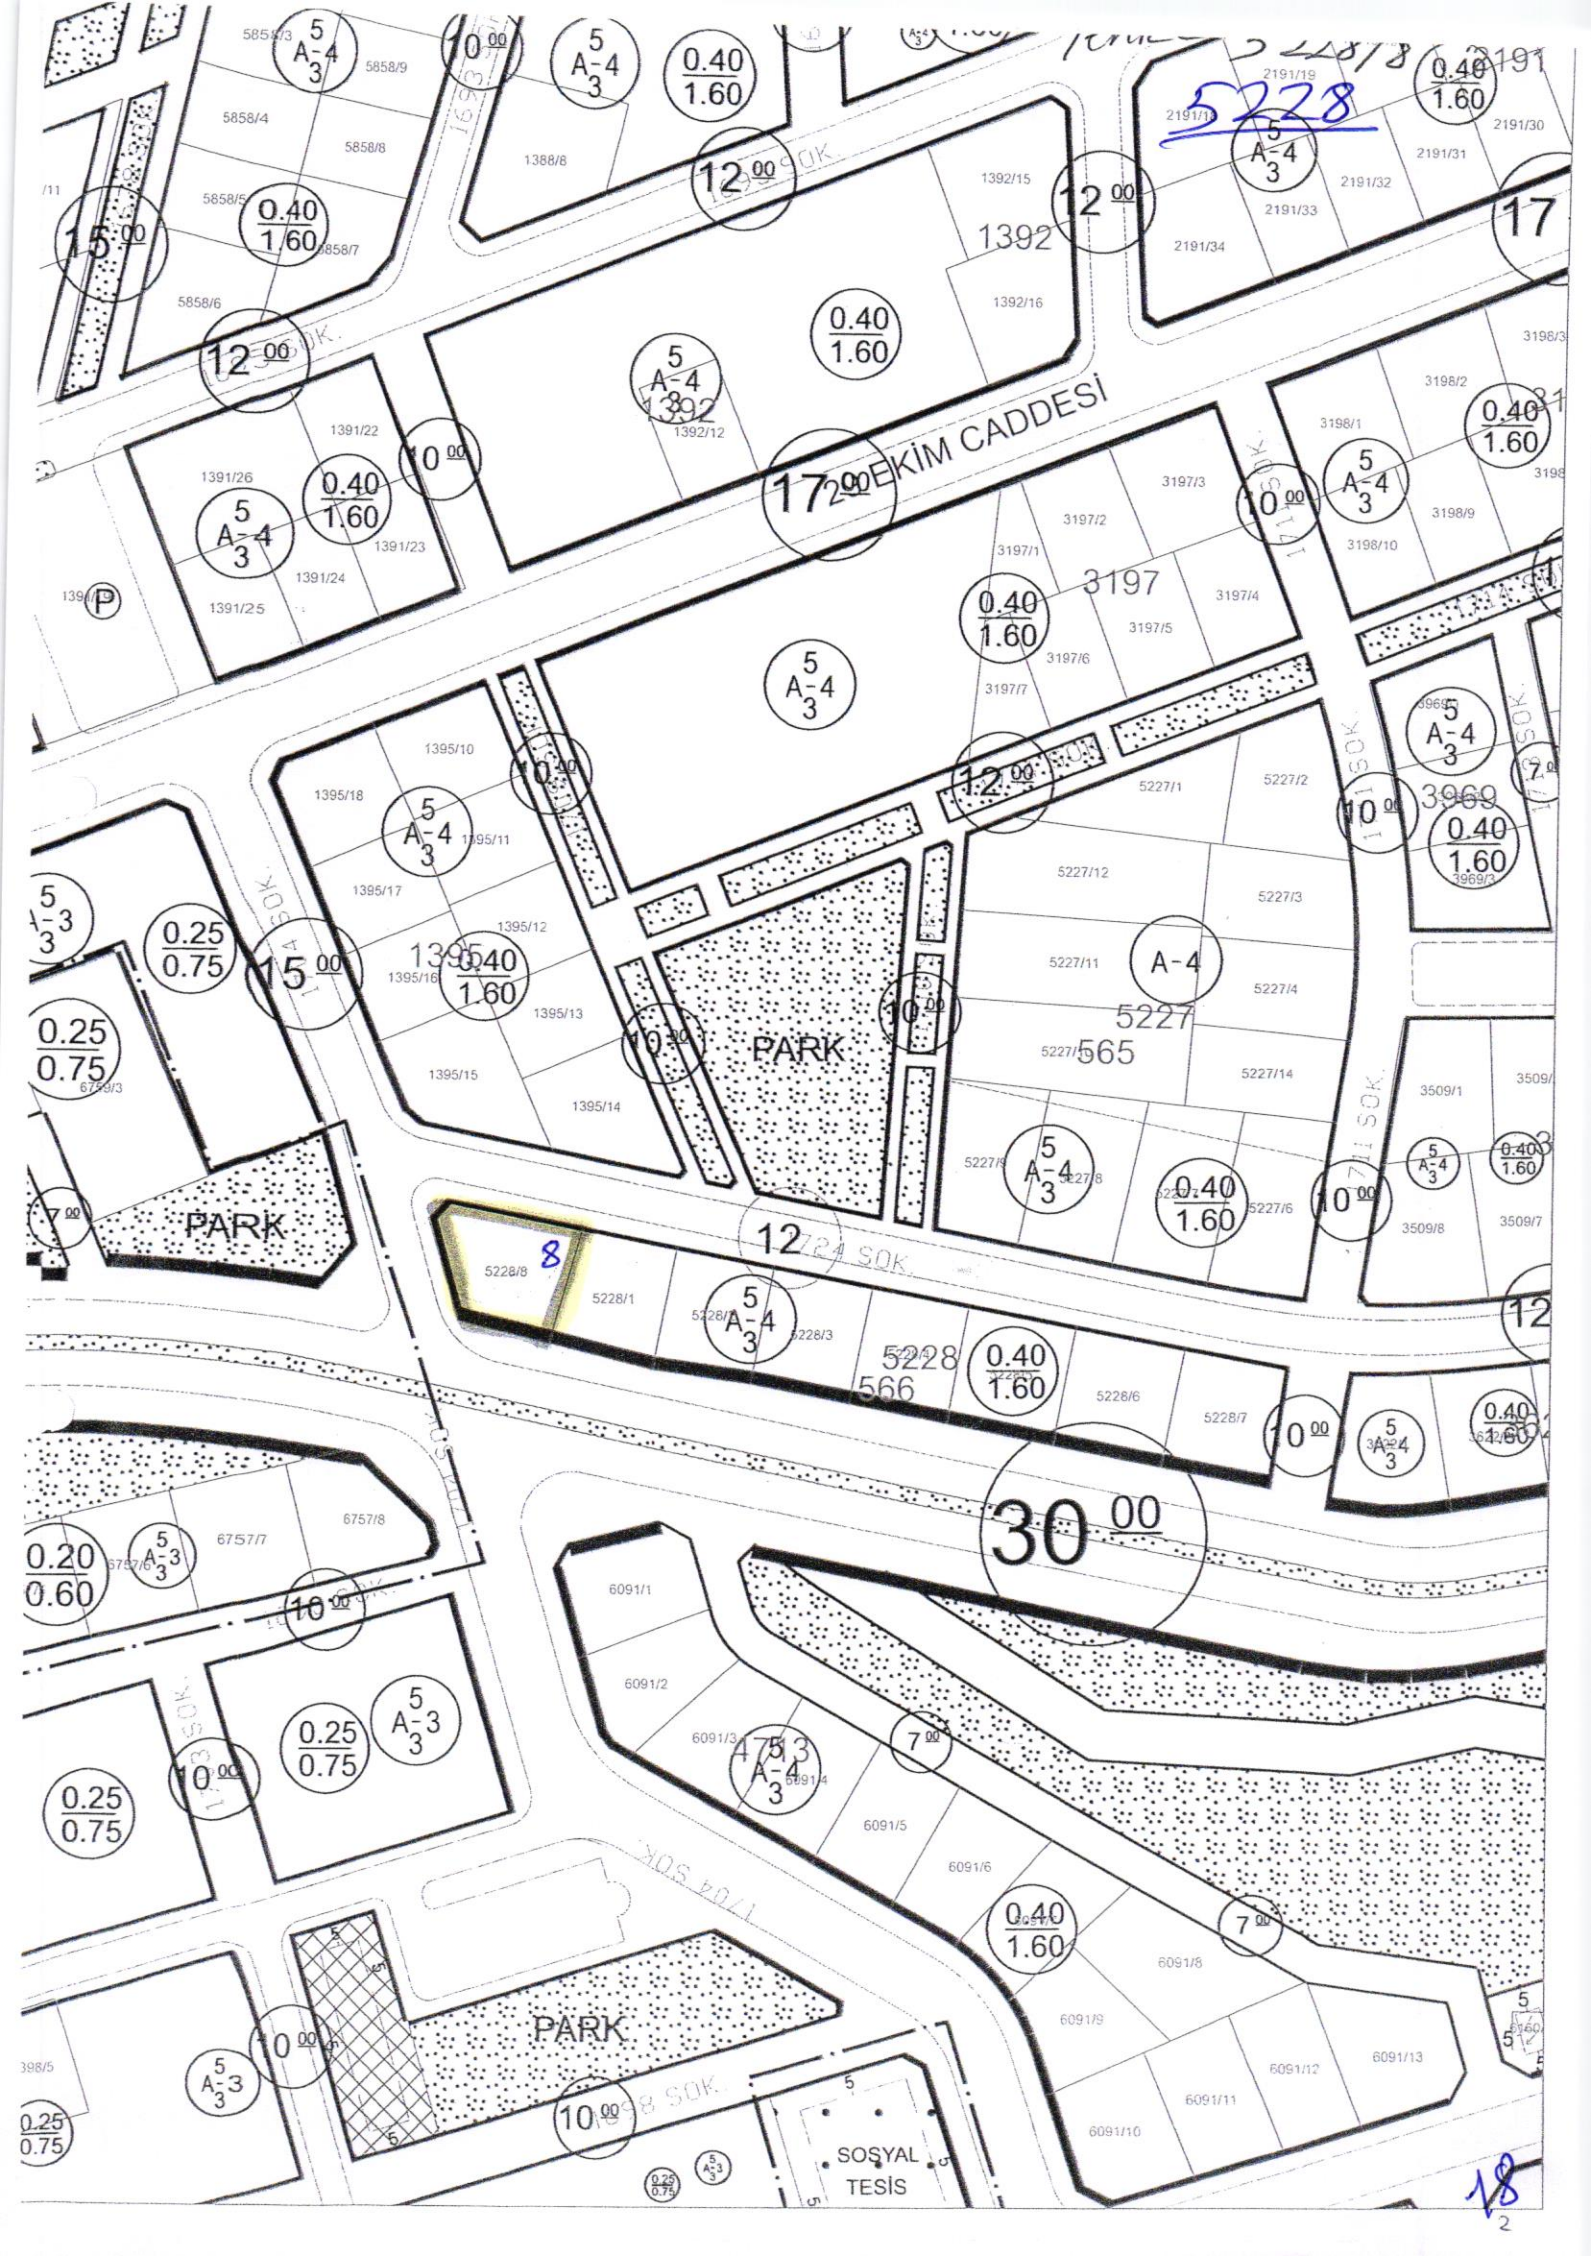

5228

17.24 EKİM CAĐDESİ

17.24 SOK

15.00

5
A-4
3

A-4

30.00

10.00

5
A-4
3


0.40
1.60

5
A-3

10.00

SOŞYAL
TESİS

18
2

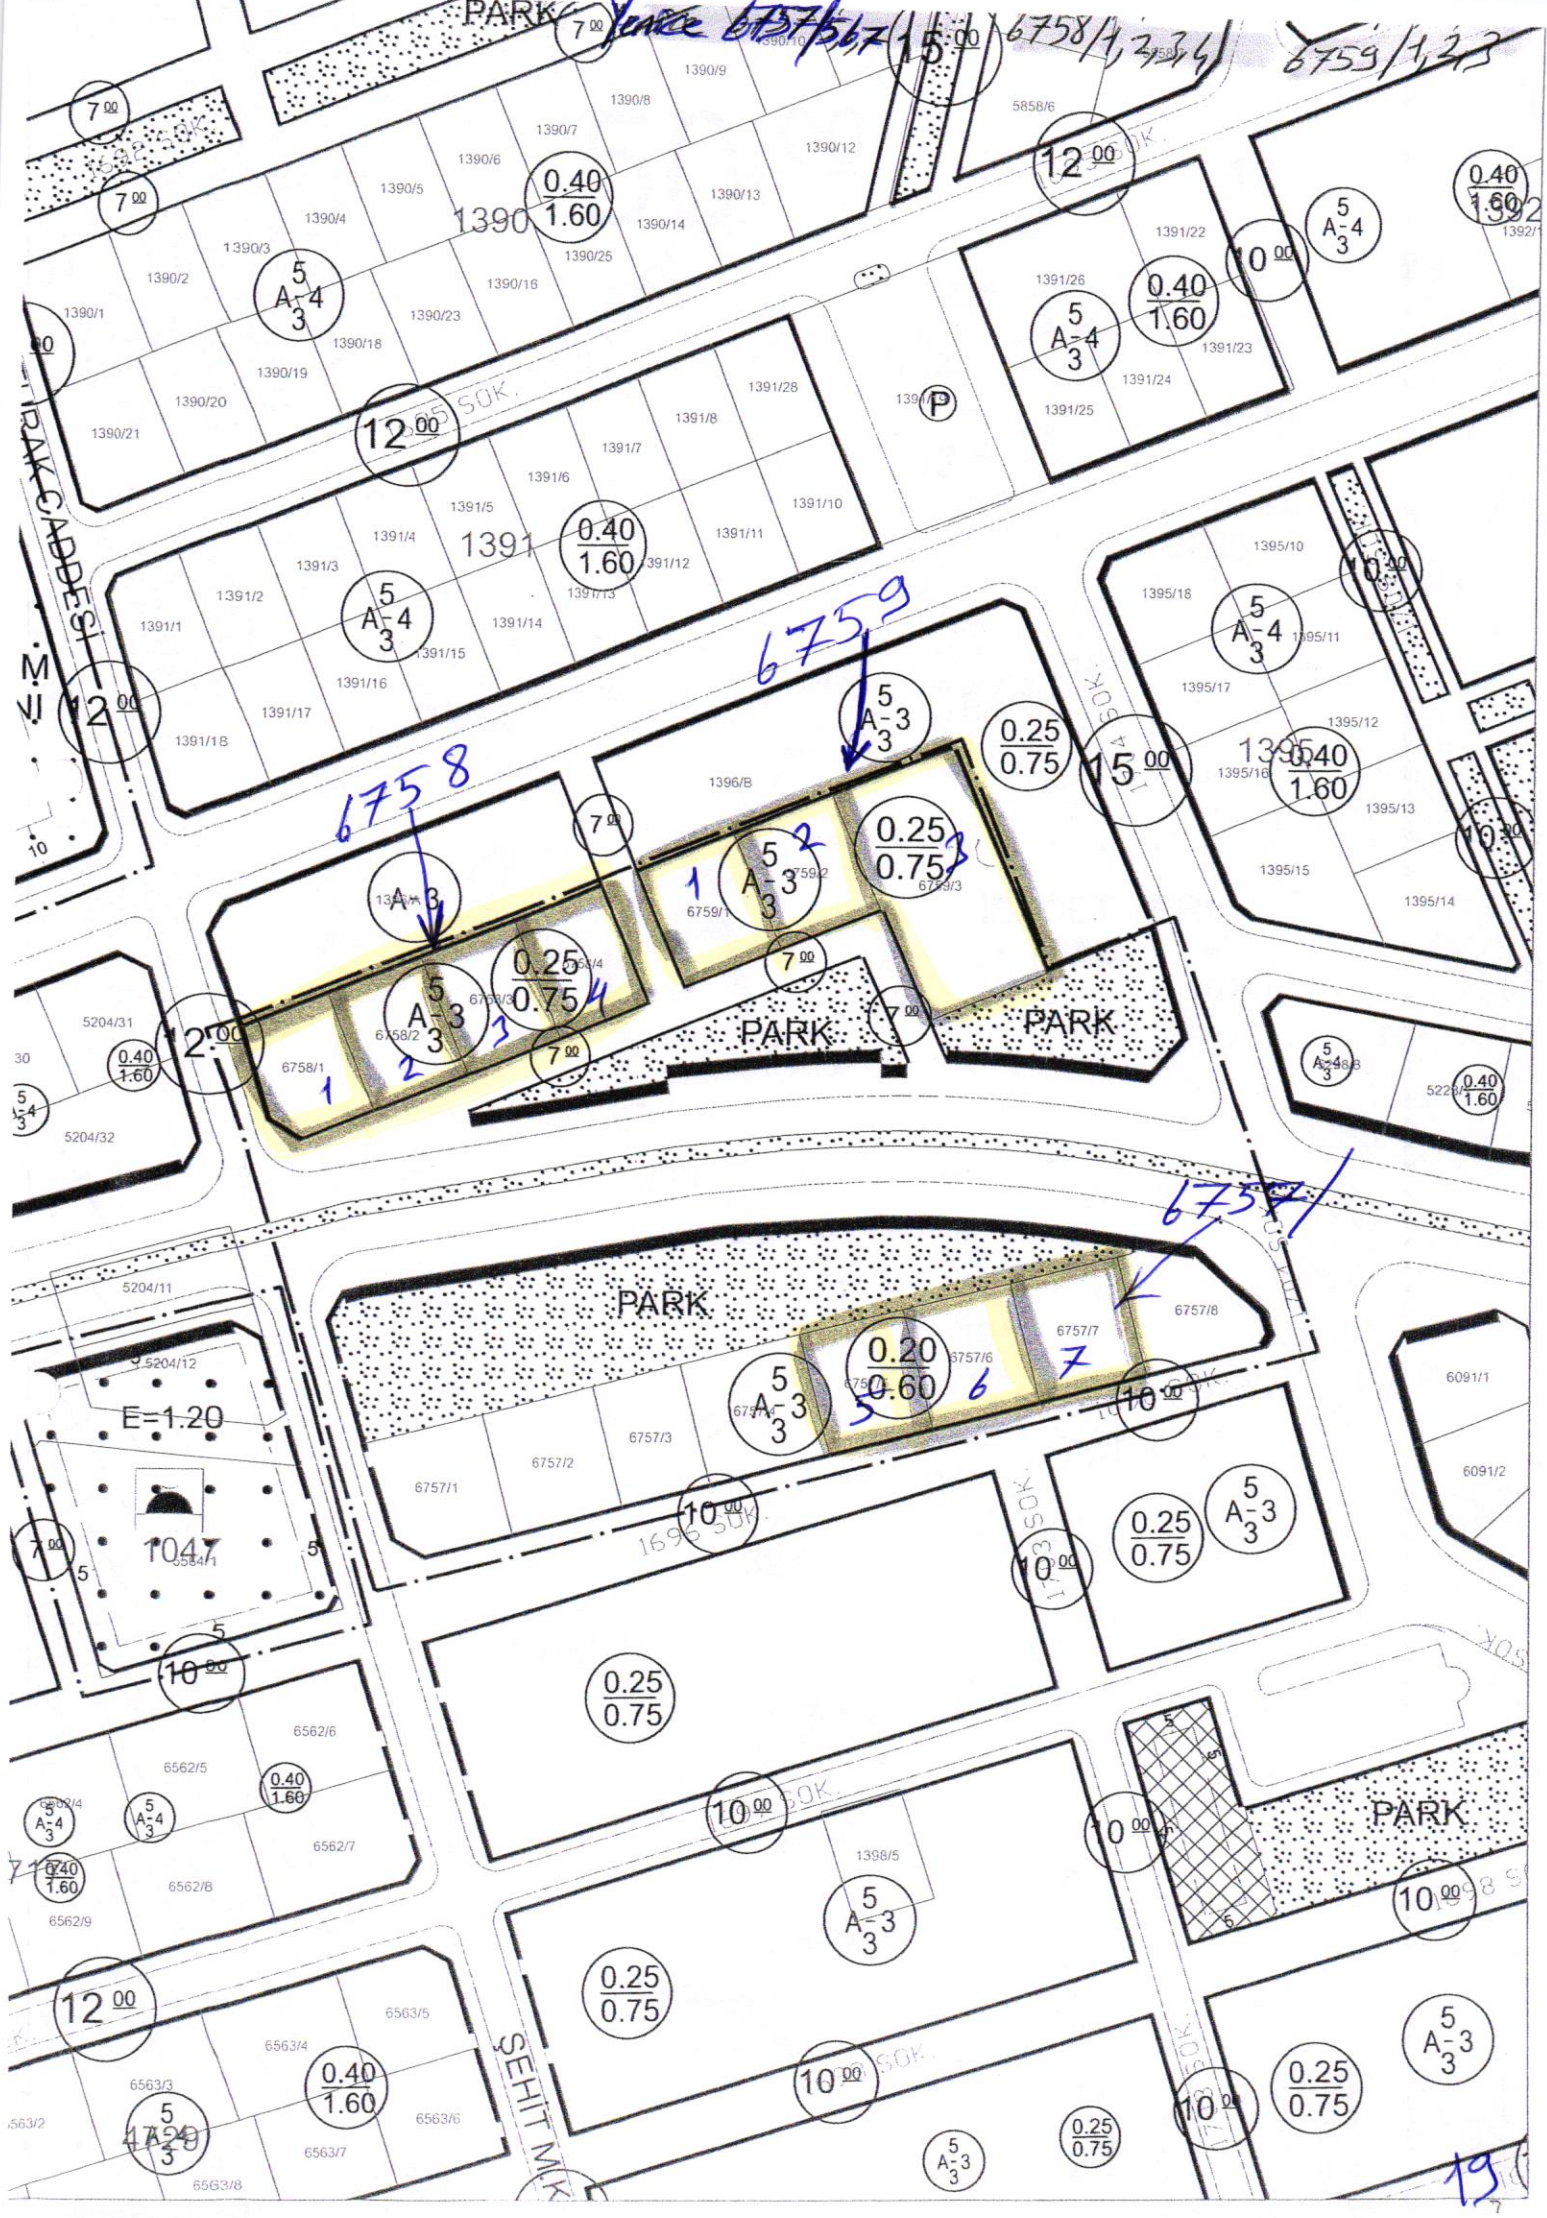

PARK *Yance* 6757/5,6,7 15.00 6758/1,2,3,4 6759/1,2,3

PARK CABDRESI

6758

6759

6757

5204/31
5204/32

5204/11
5204/12
E=1.20
1047

PARK
6757/1
6757/2
6757/3
6757/4
6757/5
6757/6
6757/7
6757/8

6562/4
6562/5
6562/6
6562/7
6562/8
6562/9

6563/2
6563/3
6563/4
6563/5
6563/6
6563/7
6563/8

6091/1
6091/2

SEHTI MK

PARK

PARK

PARK

19

50.00

YUNUS EMRE BULV.

3233

PARK

PARK

İBADET YERİ
(CAMİ)

PARK

PARK

PARK

ŞEHİT RIZA BAŞTUĞ CADDESİ

K.C.A.
= 0.50
K=13.50 m


RESMİ
Yençok=13.50 m


3000 SOK.


2797 SOK.

E=0.600
Hmax=15.50

20

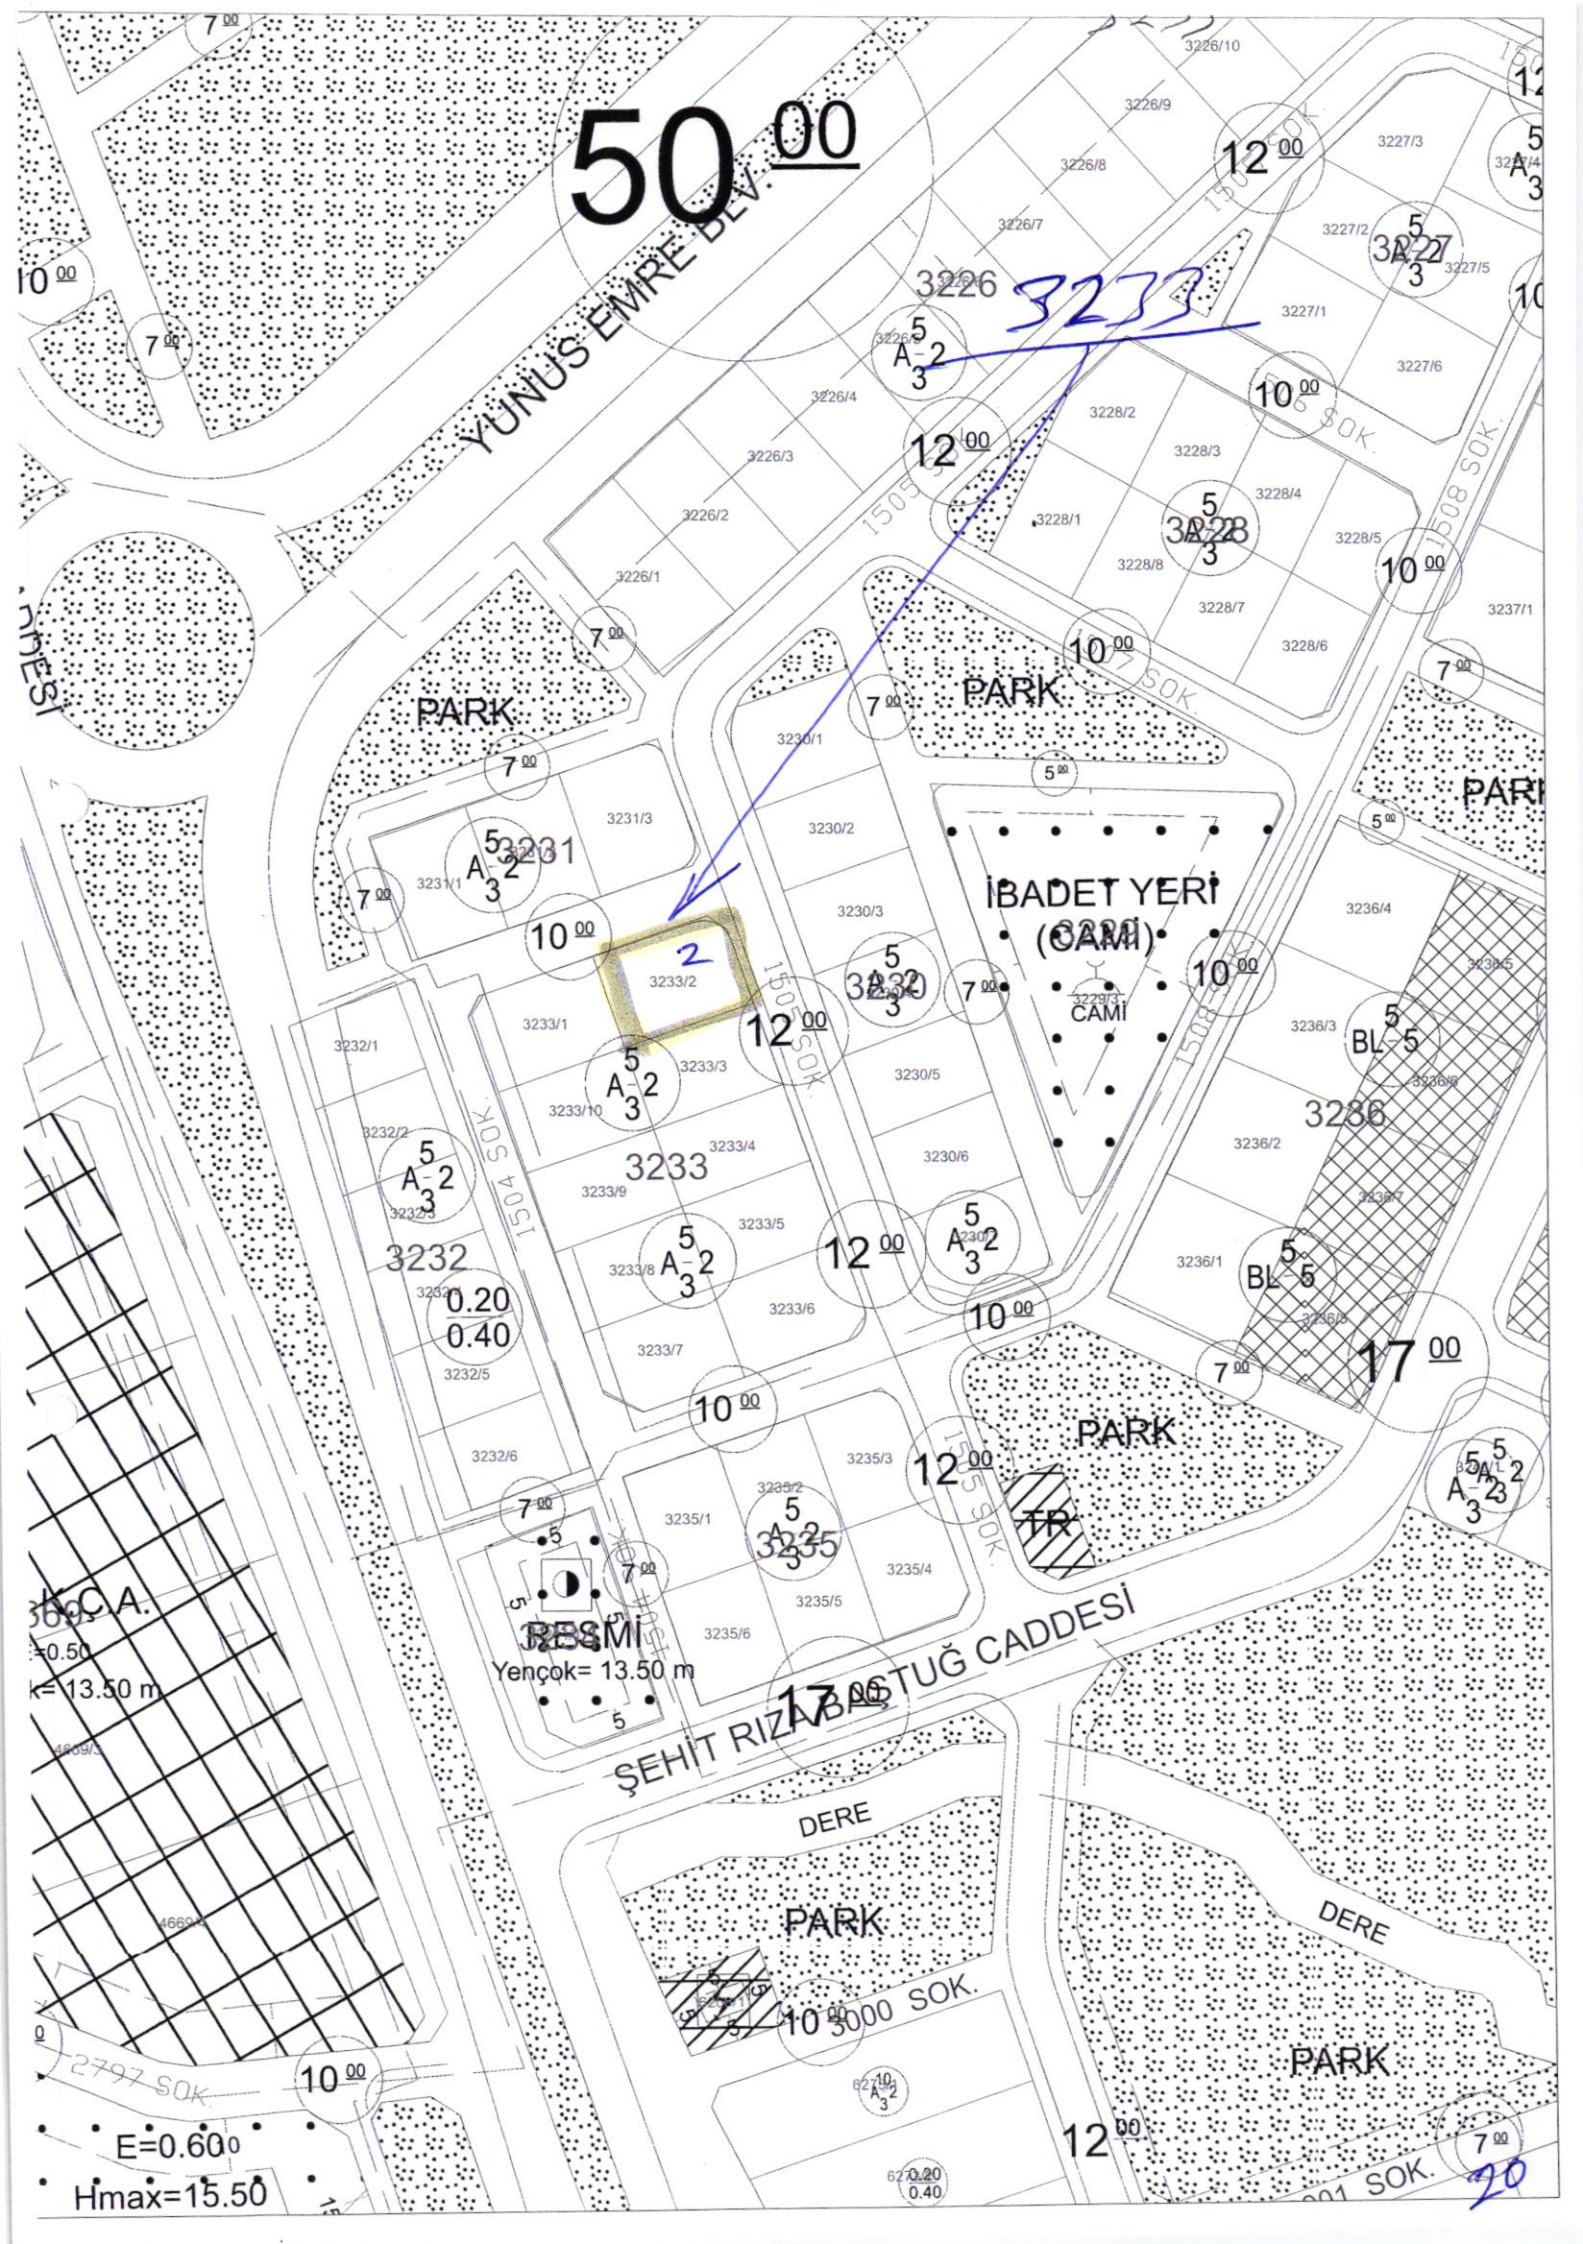

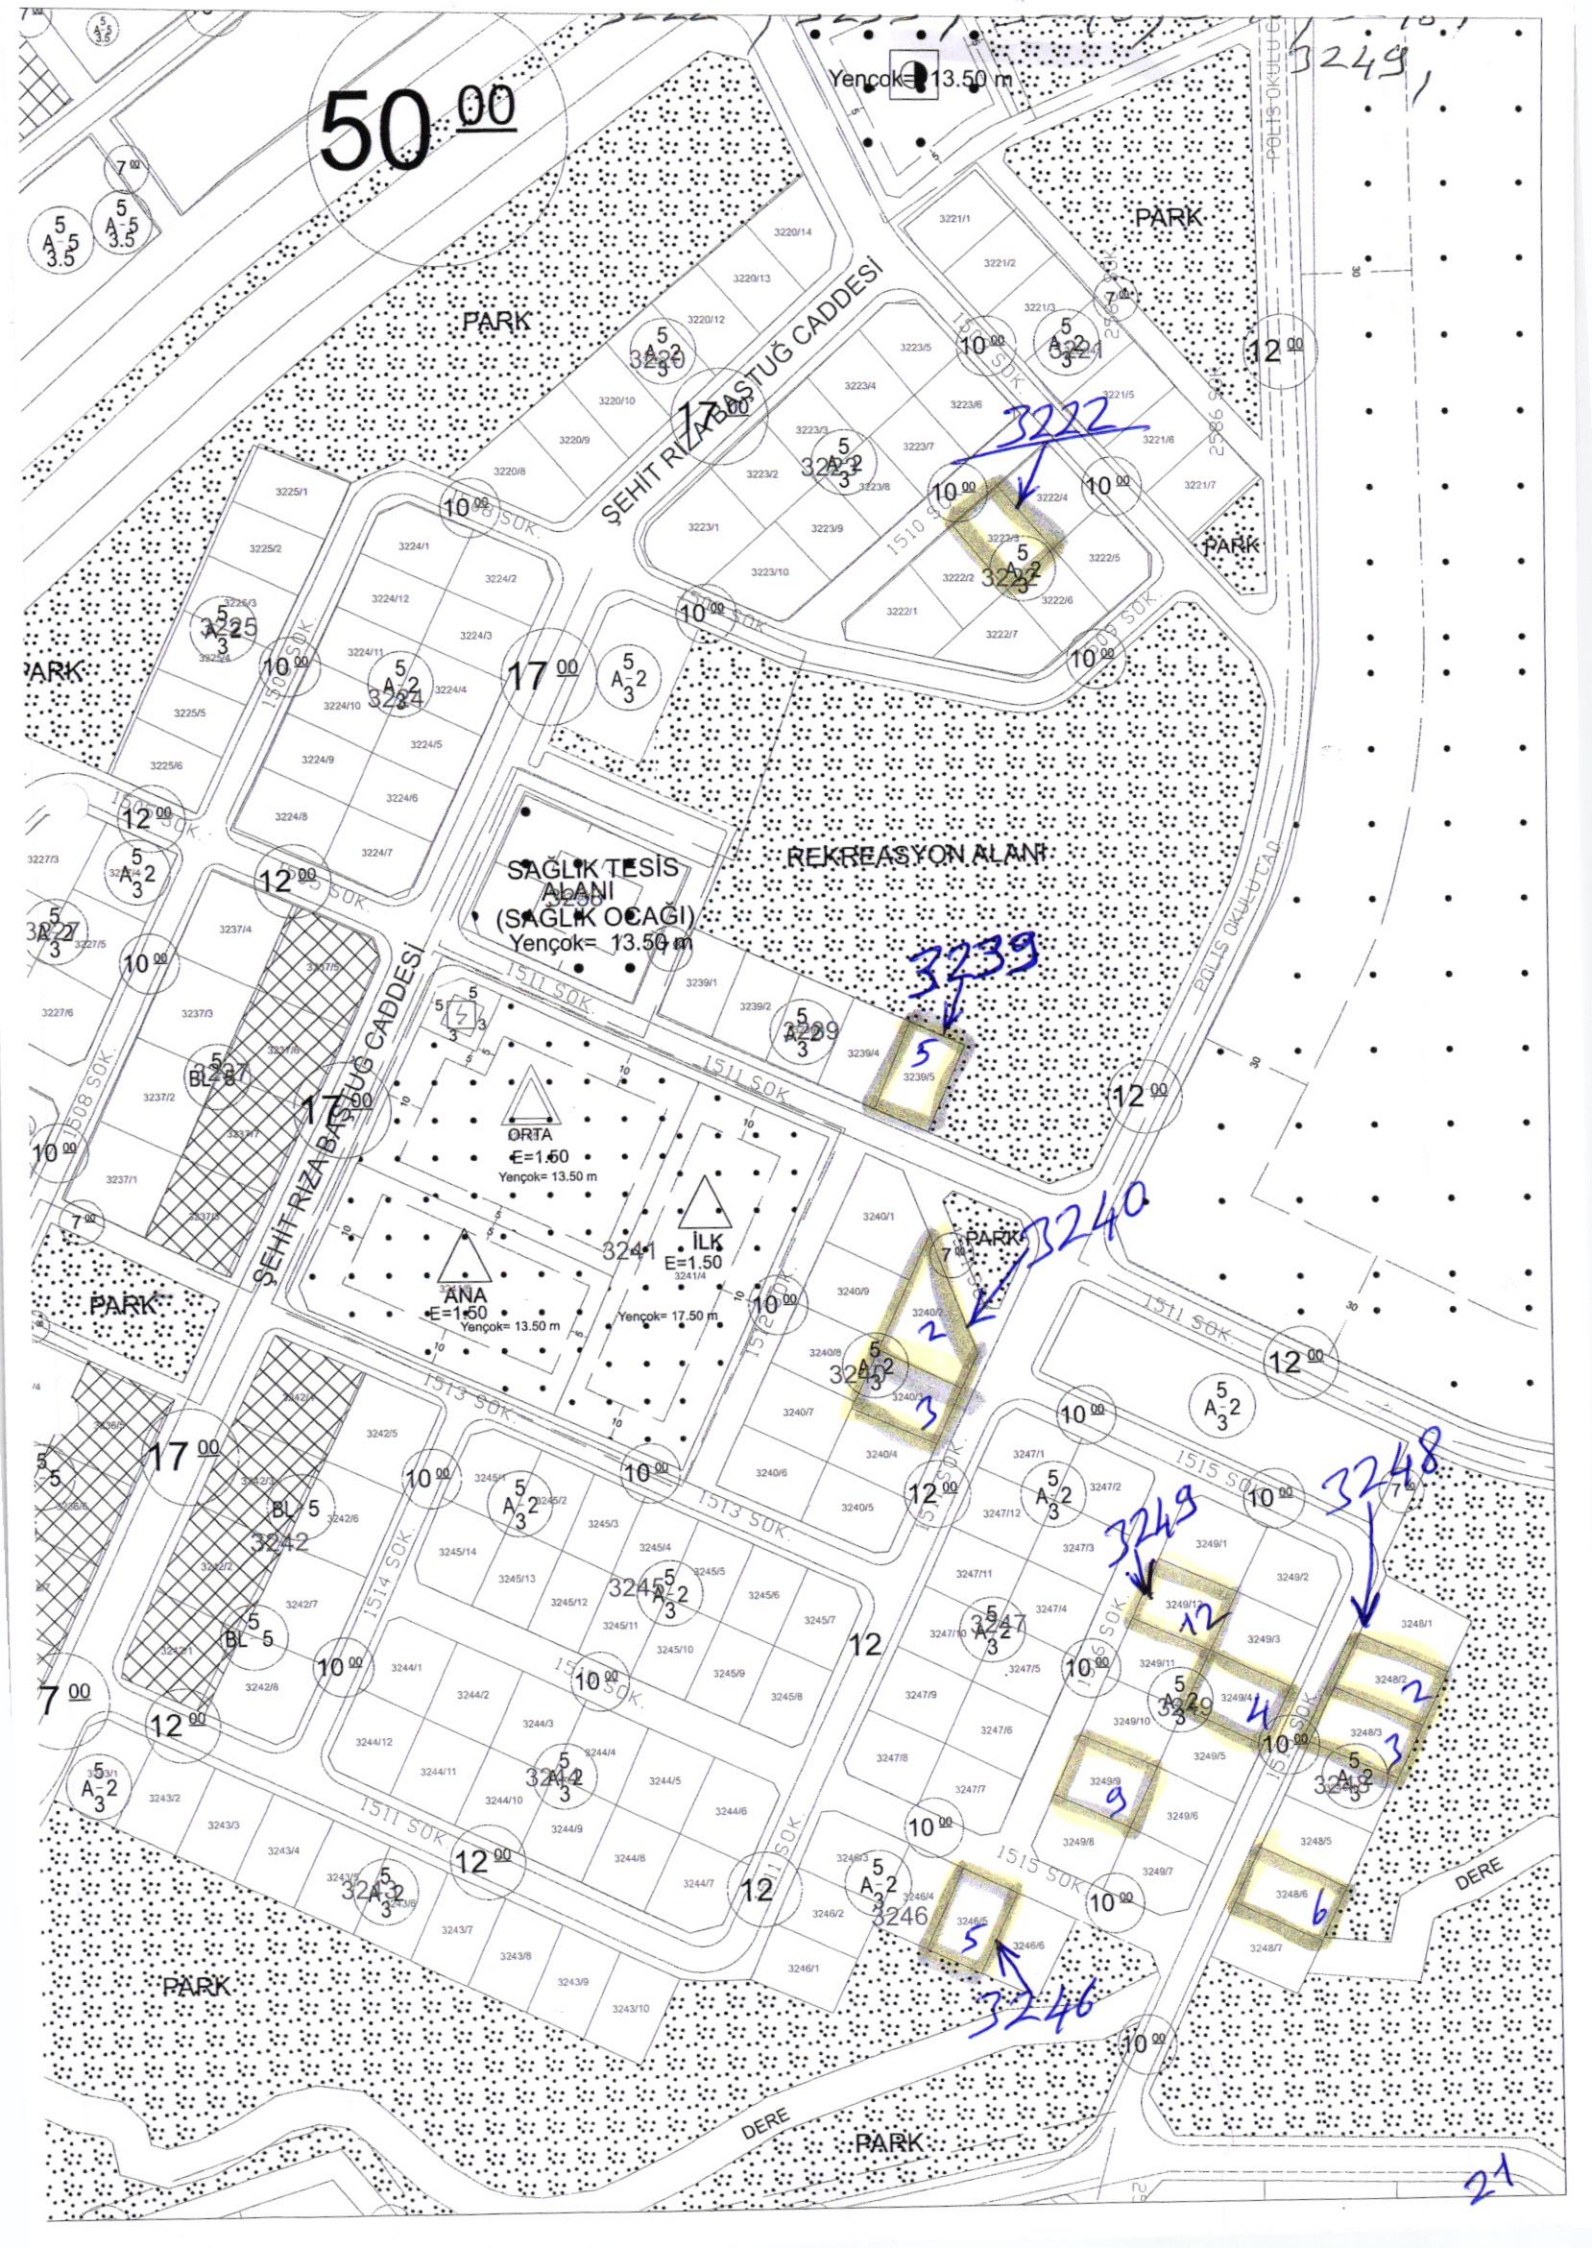

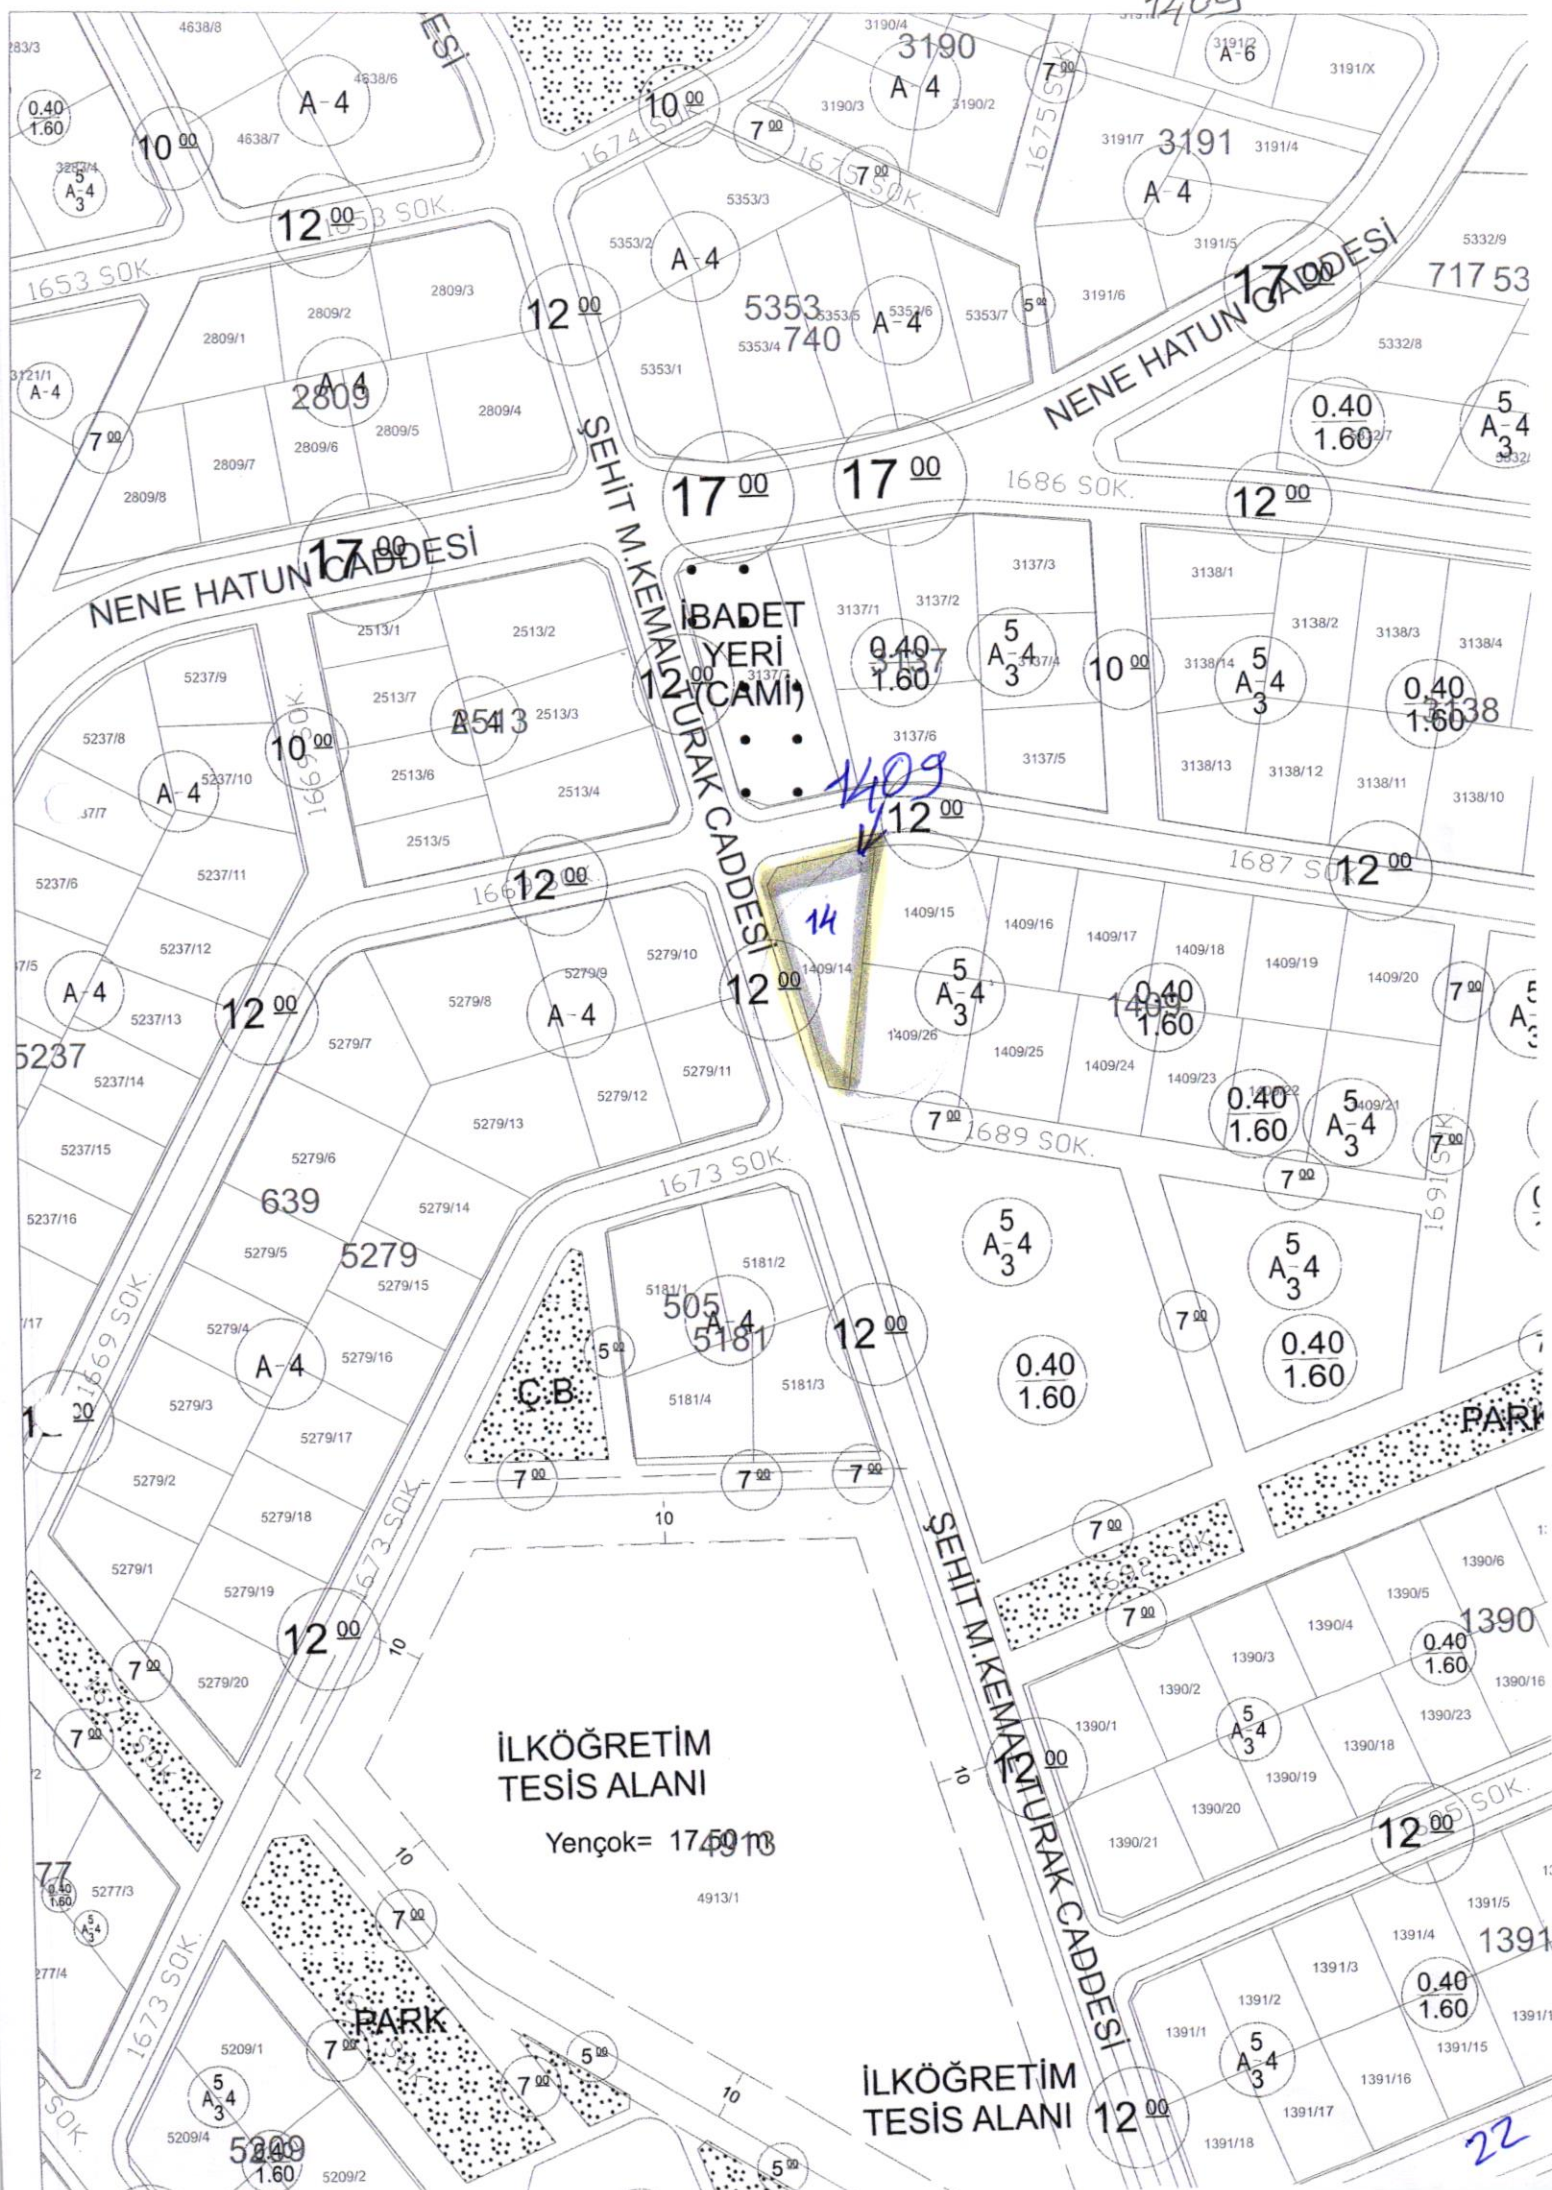

NENE HATUN CAĐDESİ

ŞEHİT M. KEMAL YURAK CAĐDESİ

NENE HATUN CAĐDESİ

İLKÖĞRETİM TESİS ALANI

Yençok = 17.4913

İLKÖĞRETİM TESİS ALANI


İBADET YERİ (CAMİ)

PARK

22

1409


14

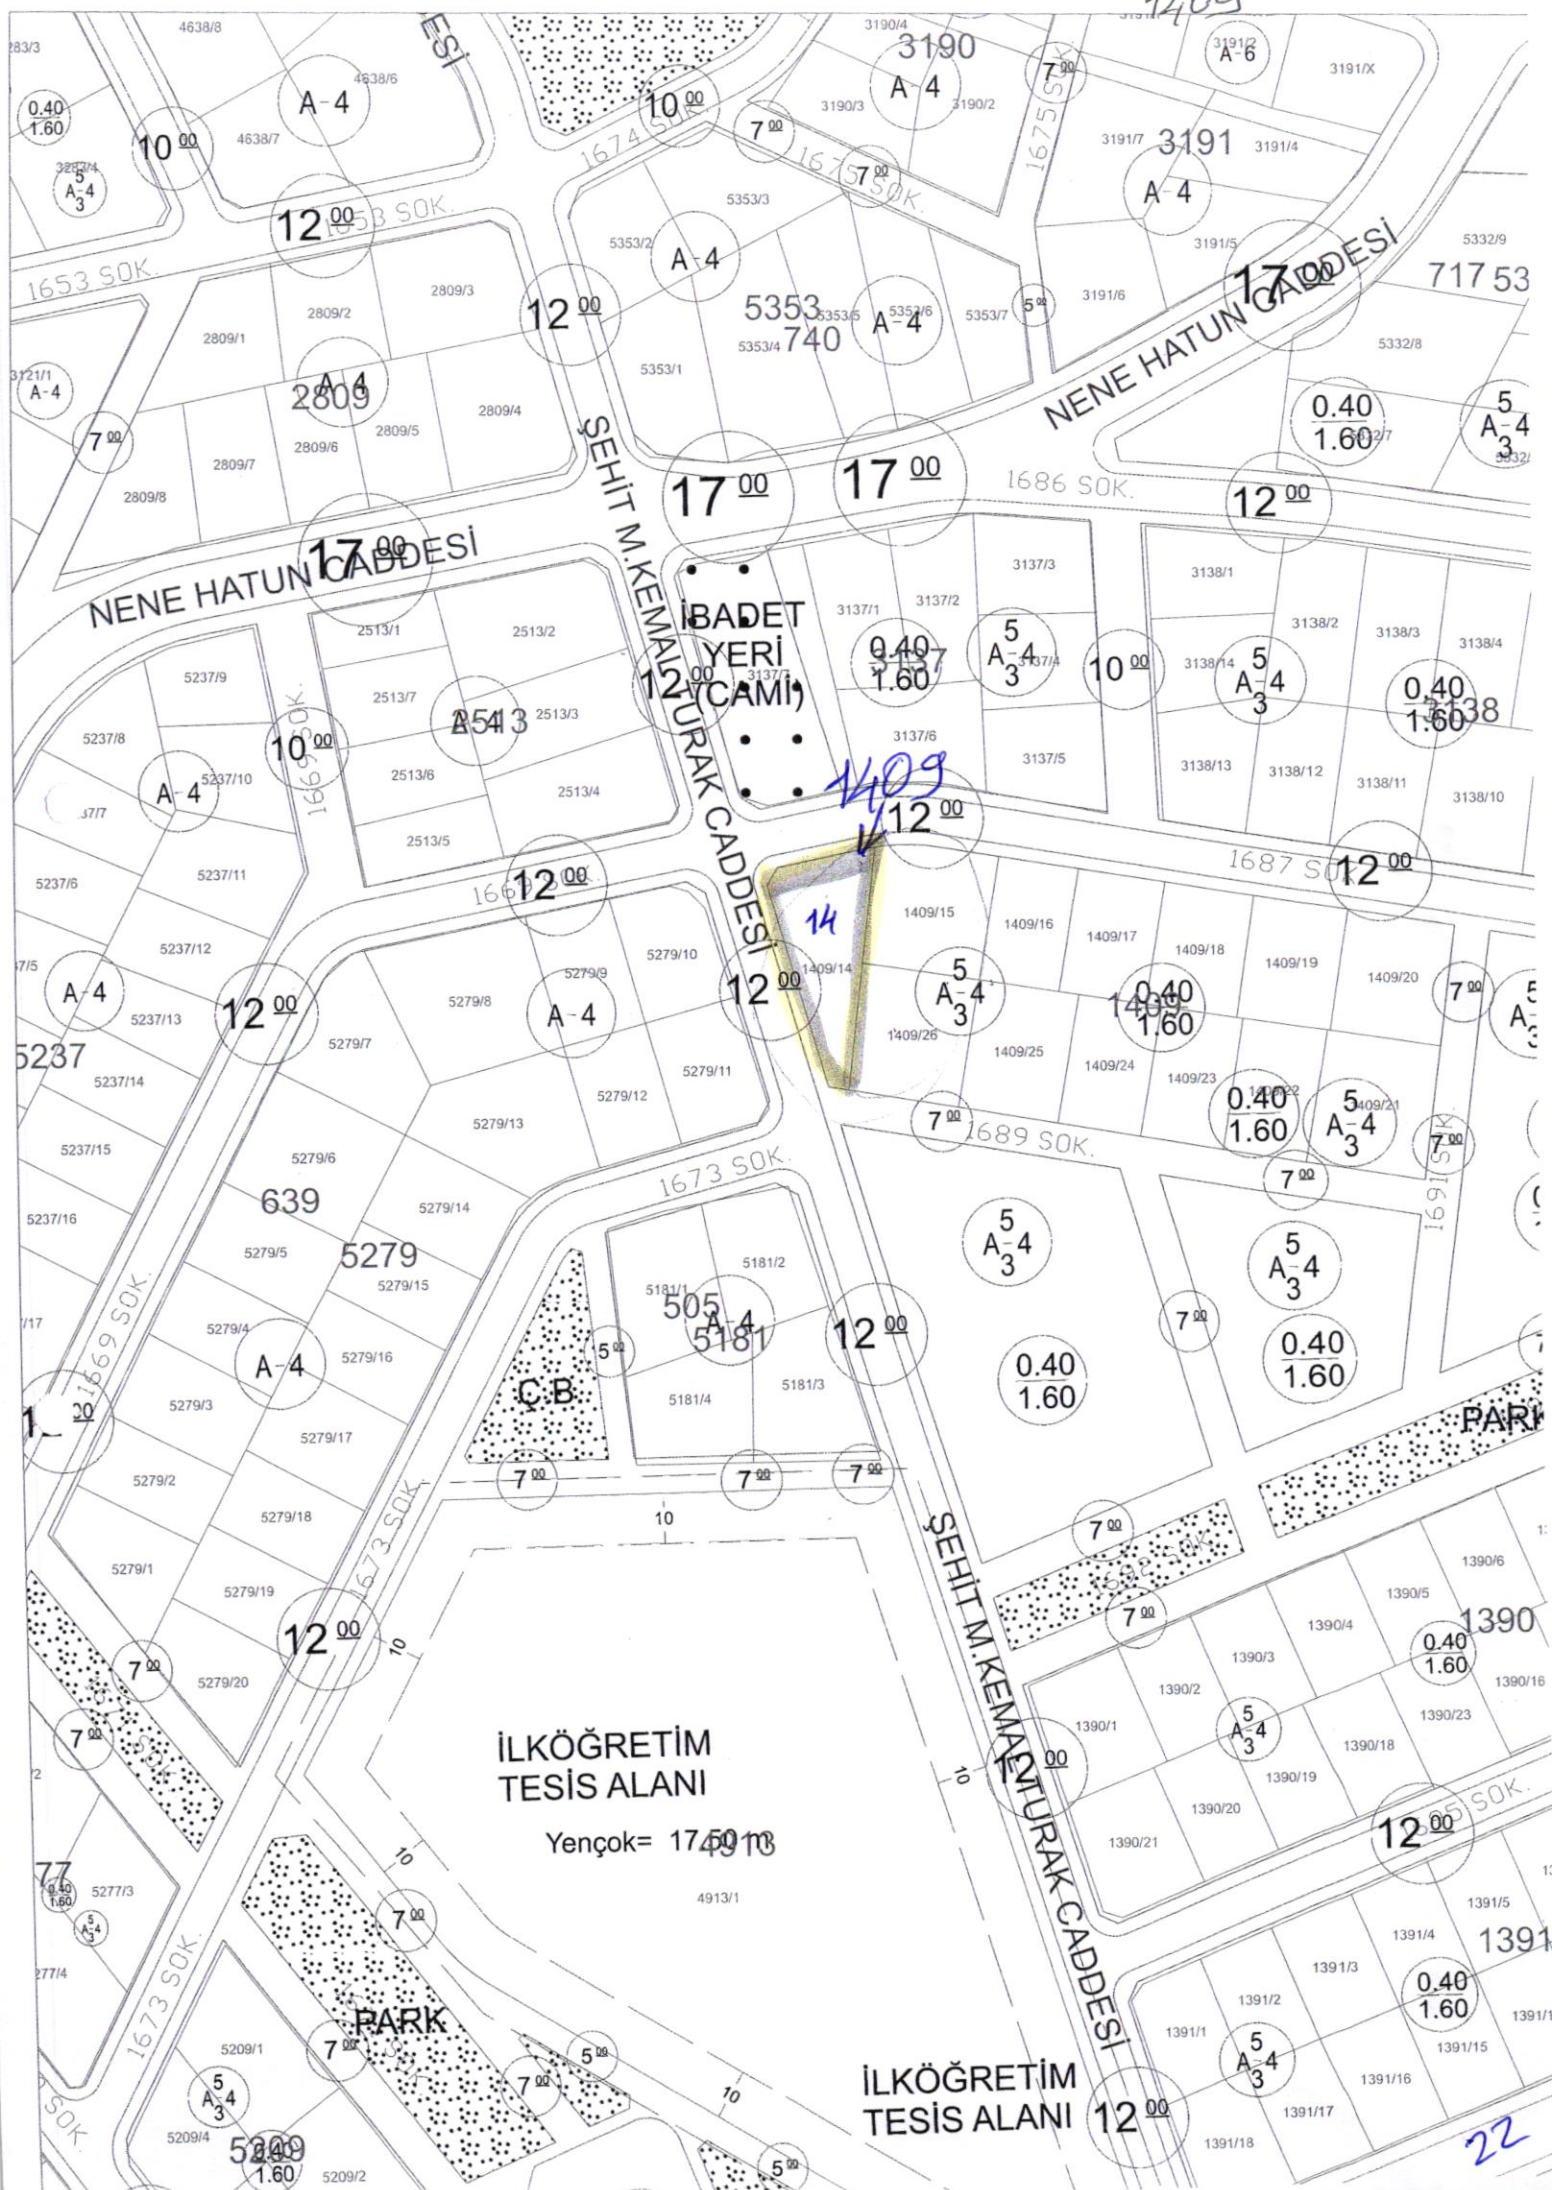


TOPLU KONUT ALANI

4985=1.00

Hmax=12.50

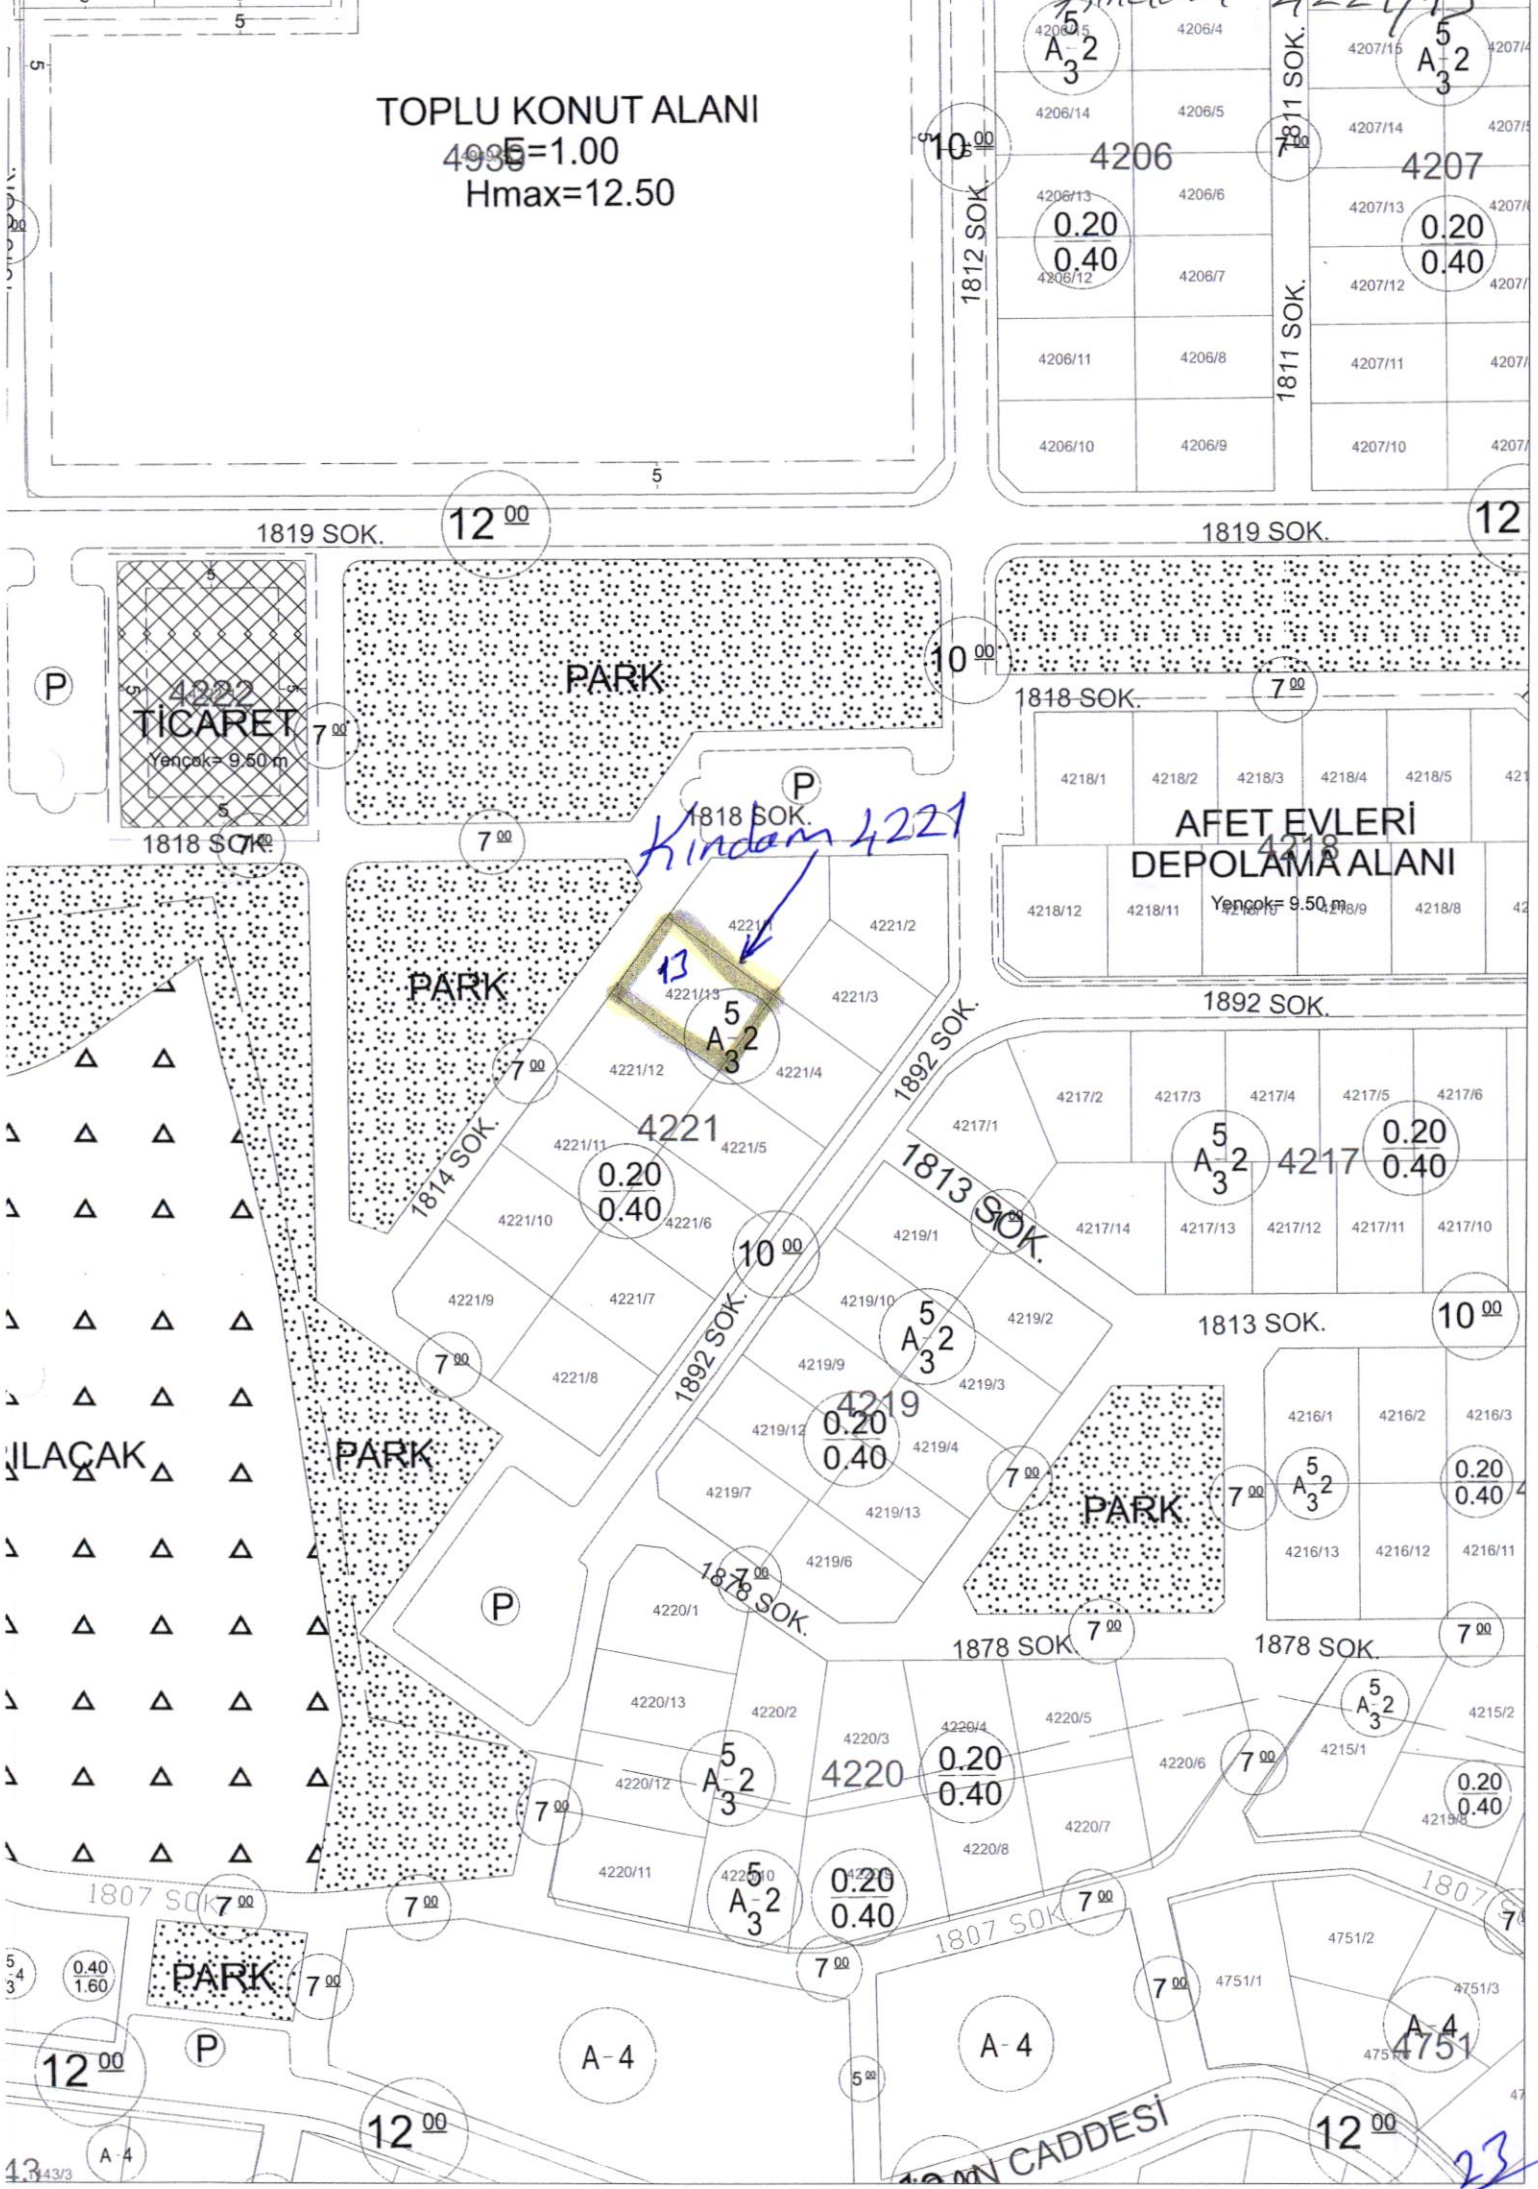

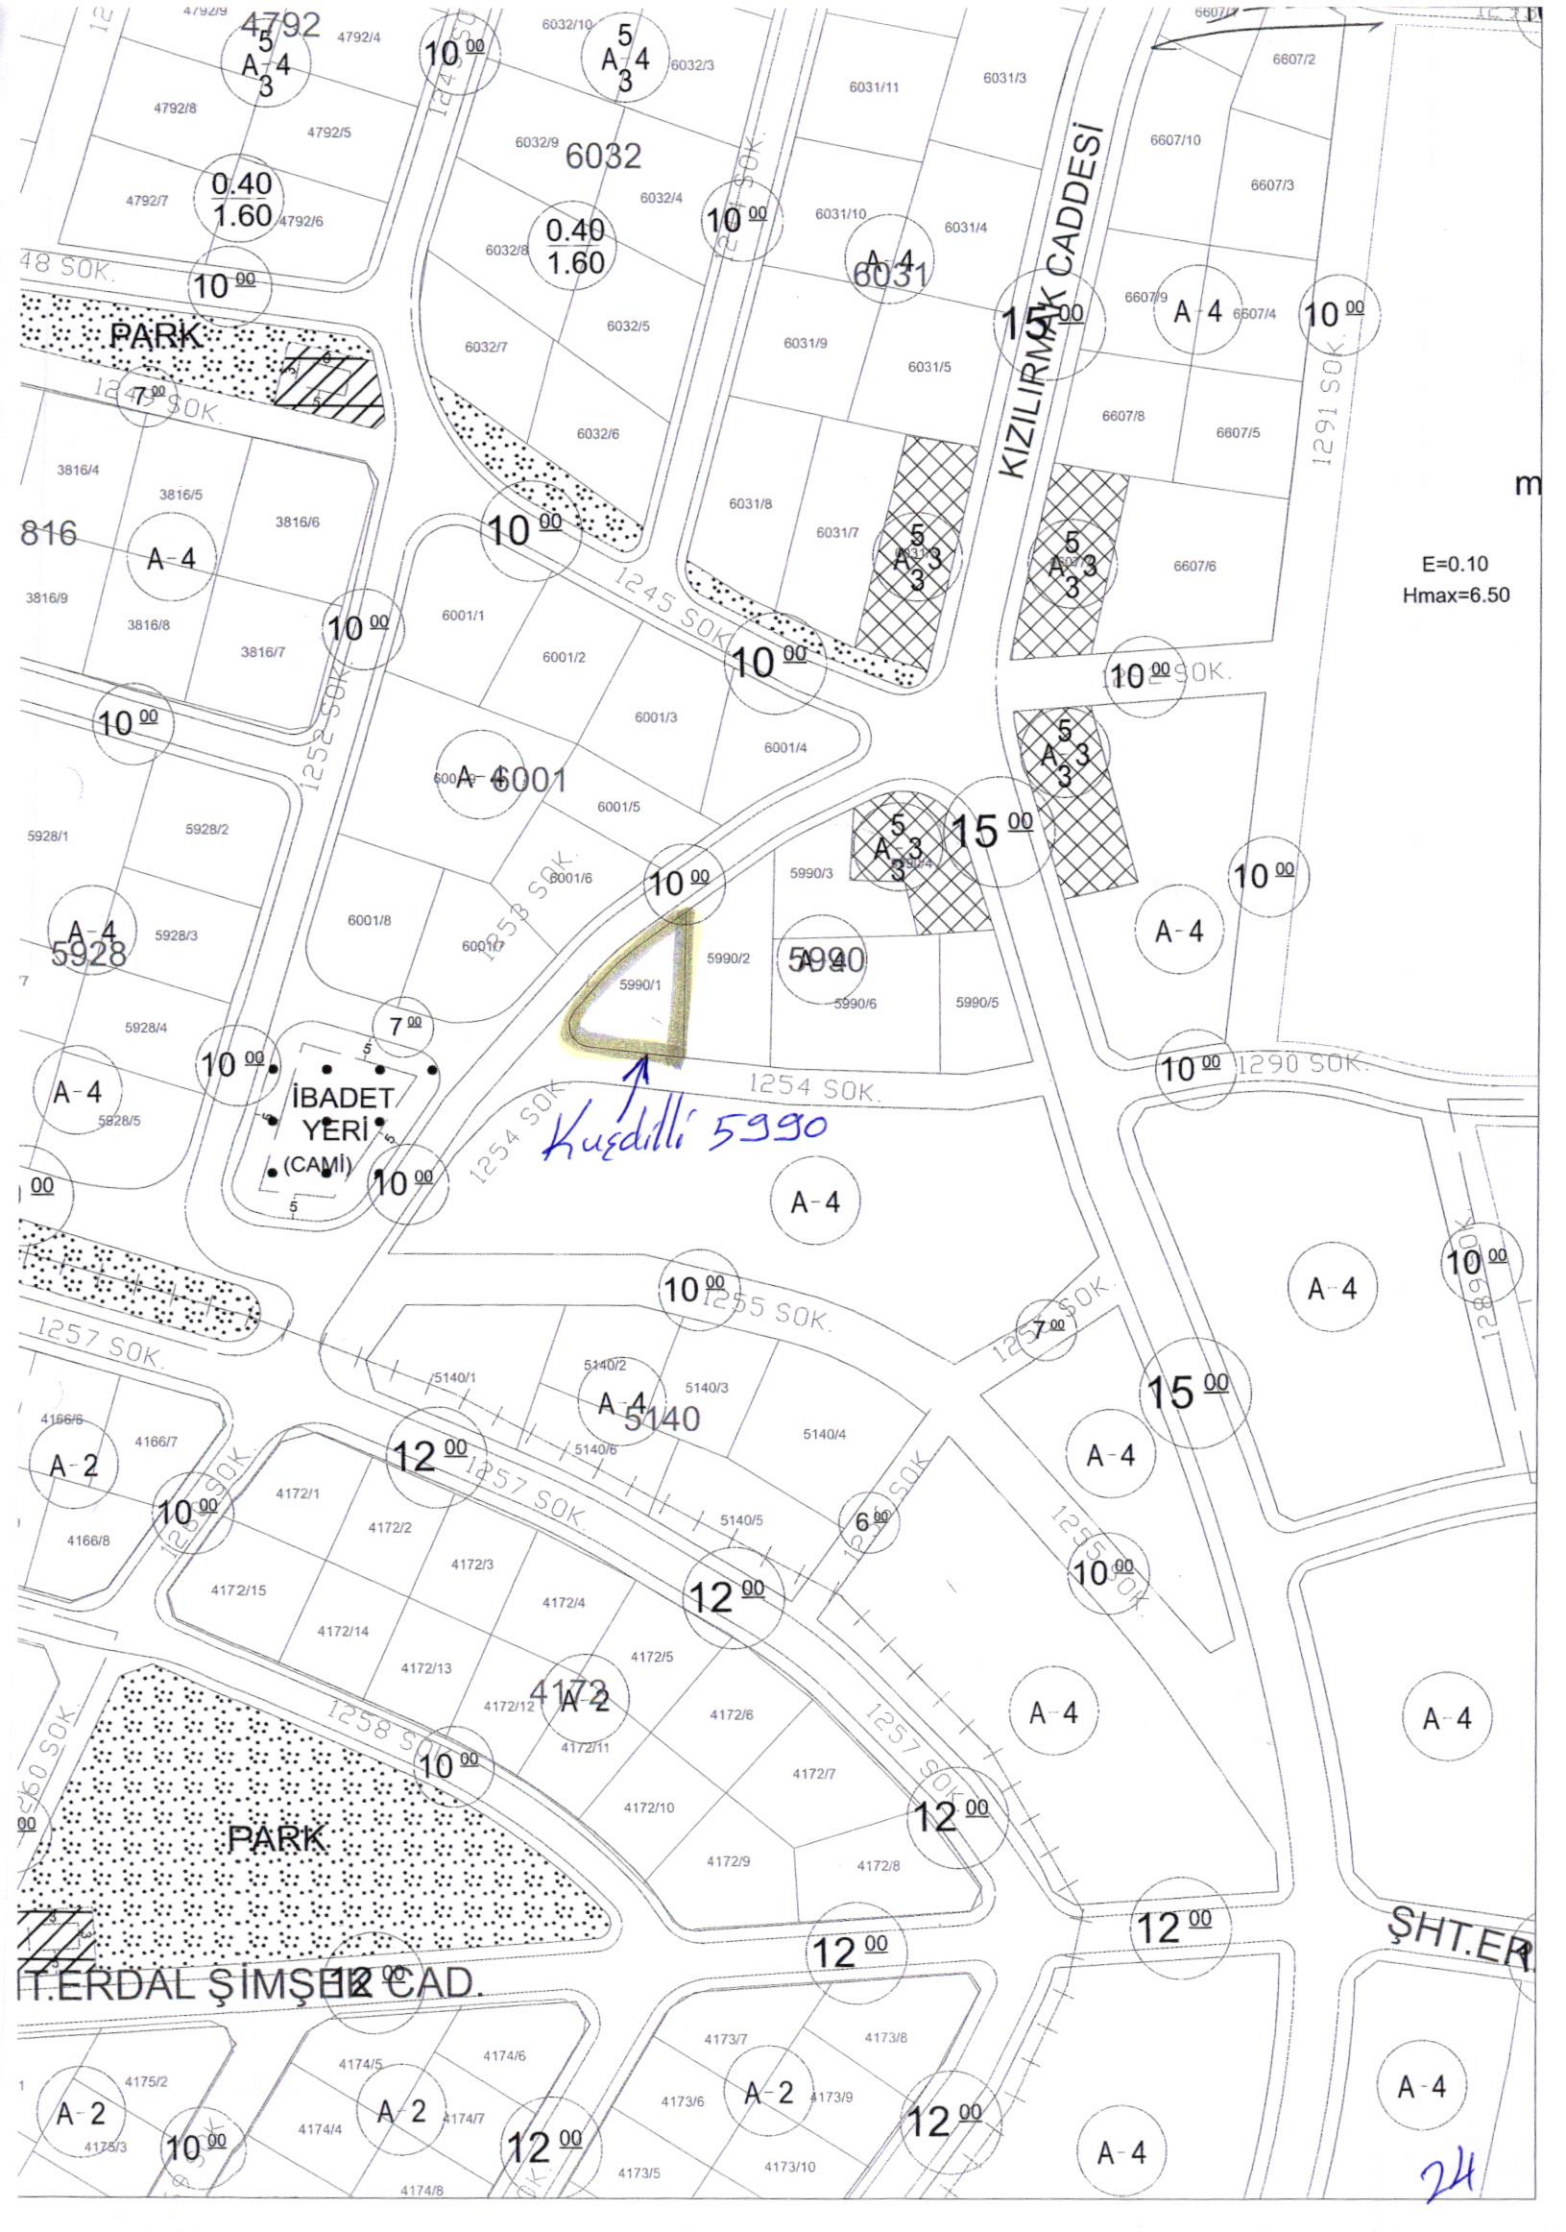

4792/3
4792/4
4792/5
4792/6
4792/7
4792/8
4792/9
A-4
0.40
1.60
10.00

6032/10
6032/9
6032/8
6032/7
6032/6
6032/5
6032/4
6032/3
6032/2
6032/1
A-4
0.40
1.60
10.00

6031/11
6031/10
6031/9
6031/8
6031/7
6031/6
6031/5
6031/4
6031/3
6031/2
6031/1
A-4
10.00

6607/10
6607/9
6607/8
6607/7
6607/6
6607/5
6607/4
6607/3
6607/2
A-4
10.00

816
3816/4
3816/5
3816/6
3816/7
3816/8
3816/9
A-4
10.00

6001/1
6001/2
6001/3
6001/4
6001/5
6001/6
6001/7
6001/8
6001/9
A-4
10.00

5990/3
5990/2
5990/1
5990/4
5990/5
5990/6
A-4
15.00

1291 SOK.
1290 SOK.
A-4
10.00

5928/1
5928/2
5928/3
5928/4
5928/5
A-4
10.00

1254 SOK.
1255 SOK.
A-4
10.00

5140/1
5140/2
5140/3
5140/4
5140/5
5140/6
A-4
12.00

1254 SOK.
1255 SOK.
A-4
15.00

4166/6
4166/7
4166/8
A-2
10.00

4172/1
4172/2
4172/3
4172/4
4172/5
4172/6
4172/7
4172/8
4172/9
4172/10
4172/11
4172/12
4172/13
4172/14
4172/15
A-4
12.00

4173/7
4173/6
4173/5
4173/4
4173/3
4173/2
4173/1
A-2
12.00

4174/5
4174/4
4174/3
4174/2
4174/1
A-2
12.00

4175/2
4175/1
A-2
10.00

4176/5
4176/4
4176/3
4176/2
4176/1
A-2
12.00

4177/5
4177/4
4177/3
4177/2
4177/1
A-2
12.00

4178/5
4178/4
4178/3
4178/2
4178/1
A-2
12.00

4179/5
4179/4
4179/3
4179/2
4179/1
A-2
12.00

4180/5
4180/4
4180/3
4180/2
4180/1
A-2
12.00

4181/5
4181/4
4181/3
4181/2
4181/1
A-2
12.00

4182/5
4182/4
4182/3
4182/2
4182/1
A-2
12.00

4183/5
4183/4
4183/3
4183/2
4183/1
A-2
12.00

Kuşdilli 5990

E=0.10
Hmax=6.50

24